



Invitation to Bid

ITB-SS-CWS-IGAD-013-2012

Date: 13th March 2012

Dear Sir/Madam,

Subject: PROCUREMENT OF CIVIL WORKS FOR IGAD OFFICE UNIT

1. We hereby solicit your bid for the construction of IGAD Office Unit in Juba

No.	County	Proposed Sites	Remarks
1	Juba	Ministry of Labour, Public Service and Human Resources Development	Office for Project Management Unit IGAD

2. To enable you to submit a bid, please find enclosed:

Annex I.	Instructions to Bidders
Annex II.	Bid Data Sheet
Annex III.	Contract for Works (Model)
Annex IV.	General Conditions of Contracts for Civil Works
Annex V.	Special Conditions of Contracts
Annex VI.	Statement of Works and Drawings
Annex VII.	Bid Submission Form
Annex VIII.	Price Schedule (Bill of Quantities)
Annex IX.	Sample Forms

3. Interested Bidders may obtain further information at the following addresses:

Contact Person:	Solomon Kumba Procurement Unit
Name of Office:	UNDP, Southern Sudan – Juba Office
E-Mail:	solomon.kumba@undp.org

Clarification or further information on the bid advert must be sought no later than the of 21st March 2012

4. Pre-Bid meeting and Site visit will be held for the ITB at the Ministry of Labour and Human Resources, Juba, Central Equatoria State **on the 19th March 2012, at 10.00hrs South Sudan time.**

5. Offers submitted by local registered companies shall be in local currency (SSP). International Companies can quote in USD or any other convertible currency. The contract for local registered company will be in SSP using UNDP Exchange Rate if needed. Contract for International Company will be in quoted currency.
6. Bids must be delivered to the above office on or before **10.00hrs South Sudan time on 2nd April 2012**
7. Bids will be opened in the presence of Bidders' Representatives, who chose to attend at the address, date and time indicated in the Bidding Documents.
8. This letter is not to be construed in any way as an offer to contract with your firm.

Sincerely,

Samer Abu Hawilih
Head of Procurement Unit
UNDP South Sudan Office

INSTRUCTIONS TO BIDDERS

A. Introduction

1. **General:** The Purchaser invites Sealed Bids for the construction of IGAD Office Unit in Ministry of Labor in Juba
2. **Eligible Bidders:** Bidders should not be associated, or have been associated in the past, directly or indirectly, with a firm or any of its affiliates which have been engaged by the Purchaser to provide consulting services for the preparation of the design specifications, and other documents to be used for the procurement of goods to be purchased under this Invitation to Bids.
3. **Cost of Bid:** The Bidder shall bear all costs associated with the preparation and submission of the Bid, and the procuring UN entity will in no case be responsible or liable for those costs, regardless of the conduct or outcome of the solicitation.

B. Solicitation Documents

4. **Examination of Solicitation Documents:** The Bidder is expected to examine all corresponding instructions, forms, terms and specifications contained in the Solicitation Documents. Failure to comply with these documents will be at the Bidder's risk and may affect the evaluation of the Bid.
5. **Clarification of Solicitation Documents:** A prospective Bidder requiring any clarification of the Solicitation Documents may notify the procuring entity in writing. The response will be made in writing to any request for clarification of the Solicitation Documents that it receives earlier than **21st of March 2012**. Written copies of the response (including an explanation of the query but without identifying the source of inquiry) will be sent to all prospective Bidders that received the Solicitation Documents.
6. **Amendments of Solicitation Documents:** No later than **23rd March 2012**, the procuring entity may, for any reason, whether at its own initiative or in response to a clarification requested by a prospective Bidder, amend the Solicitation Documents. All prospective Bidders that have received the Solicitation Documents will be notified in writing of any amendments. In order to afford prospective Bidders reasonable time in which to take the amendments into account in preparing their offers, the procuring entity may, at its discretion, extend the Deadline for the Submission of Bids.

C. Preparation of Bids

7. **Language of the Bid:** The Bid prepared by the Bidder and all correspondence and documents relating to the Bid exchanged by the Bidder and the procuring entity shall be written in the language indicated on the Bid Data Sheet.

8. Documents Comprising the Bid:

The Bid must comprise the following documents:

- (a) A Bid Submission form;
- (b) Priced Bill of Quantities;
- (c) Technical information as may be required by the BDS;
- (d) Qualification information in accordance with clause 9.1 of the Instructions to Bidders, if prequalification of bidders has not been carried out.

9. Documents Establishing Bidder's Eligibility and Qualifications:

- 9.1 The Bidder shall furnish evidence of its qualification by submitting the following information and documents with their bids, unless otherwise stated in the BDS:
- (a) Copies of original documents defining the constitution or legal status, place of registration, and principal place of business of the Bidder; written power of attorney of the signatory of the Bid to commit the Bidder;
 - (b) Total monetary value of construction works performed for each of the last Three years;
 - (c) Experience in works of a similar nature and size for each of the last Three years, and details of work under way or contractually committed; and clients who may be contacted for further information on those contracts;
 - (d) Major items of construction equipment proposed to carry out the Contract.
 - (e) Qualifications and experience of key site management and technical personnel proposed for the Contract as specified in the BDS;
 - (f) Reports on the financial standing of the Bidder for the last two years as specified in the BDS. such as profit and loss statements and certified auditor's reports for the past two years.
- 9.2 To qualify for award of the Contract, bidders shall meet the following minimum qualifying criteria:
- (a) An average annual financial amount of construction work over the period specified in the BDS.
 - (b) Experience as prime contractor in the construction of at least the number of works of a nature and complexity equivalent to the Works over the period specified in the BDS (to comply with this requirement, works cited should be at least 70 percent complete);
 - (c) Minimum required key personal proposed for the supervision and management of this project as specified in the BDS.

10. Documents Establishing Conformity of Equipment Incorporated into the Works:

Where electrical and mechanical goods and equipment form part of the Works, the Bidder shall also furnish as part of its Bid, documents establishing the conformity to the Bidding Documents of all equipment and related services, which the Bidder proposes to supply under the contract.

The documentary evidence of conformity to the Bidding Documents may be in the form of literature, drawings, and data, and shall consist of:

- (a) A detailed description of the essential technical and performance characteristics of the equipment;
- (b) A list giving full particulars, including available sources and current prices of spare parts, special tools, etc, necessary for the proper and continuing functioning of the equipment for a period specified in the BDS, following commencement of the use of the equipment.

11. **Bid Currencies/Bid Prices:** All prices shall be quoted in the nominated currency in the BDS. The Bidder shall indicate on the appropriate Bills of Quantities (or Price Schedule Sheet as appropriate); the unit prices (where applicable) and total Bid Price of the goods and/or services it proposes to supply under the contract.

UNDP is a tax-exempt entity. All Bids must be submitted net of any direct taxes or customs duties.

12. **Period of Validity of Bids:** Bids shall remain valid for 120 days after the date of Bid Submission prescribed by the procuring UN entity pursuant to clause 16 of Instructions to Bidders. A Bid valid for a shorter period may be rejected as non-responsive pursuant to clause 20 of Instructions to Bidders. In exceptional circumstances, the procuring UN entity may solicit the Bidder's consent to an extension of the period of validity. The request and the responses thereto shall be made in writing. Bidders granting the request will not be required nor permitted to modify their Bids.

13. **Bid Security: (Not apply)**

- (a) The Bidder shall furnish as part of its Bid a Bid Security to the Purchaser in the amount of three percent (3 %) of the Offer Value.
- (b) The Bid Security is to protect the Purchaser against the risk of the Bidder's conduct which would warrant the security's forfeiture, pursuant to Clause 13(g) below.
- (c) The Bid Security shall be denominated in the currency of the Purchase Order or in a freely convertible currency and shall be in one of the following forms:
 - i. bank guarantee or irrevocable letter of credit, issued by a reputable bank located in the purchaser's country or abroad, and in the form provided in these Solicitation Documents, or,
 - ii. cashier's cheque, or certified cheque.
- (d) Any Bid not secured in accordance with Clauses 13 a) and 13 c) above will be rejected by the Purchaser as non-responsive pursuant to clause 20 of Instructions to Bidders.
- (e) Unsuccessful Bidder Bid Security will be discharged or returned as promptly as possible but not later than thirty (30) days after the expiration of the period of Bid Validity prescribed by the Purchaser pursuant to clause 12 of instructions to Bidders.
- (f) The successful Bidder's Bid Security will be discharged or returned upon the Bidder signing the Purchase Order, pursuant to clause 26 of Instructions to Bidders, and furnishing the Performance Security, pursuant to clause 27 of Instructions to Bidders.
- (g) The Bid Security may be forfeited:
 - 1) If a Bidder withdraws its offer during the period of the Bid Validity specified by the Bidder on the Bid Submission Form, or,
 - 2) In the case of a successful Bidder, if the Bidder fails:
 - i. to sign the Purchase Order in accordance with Clause 26 of Instructions to Bidders, or,
 - ii. to furnish Performance Security in accordance with Clause 27 of Instructions to Bidders.

D. Submission of Bids

14. **Format and Signing of Bid:** The Bidder shall prepare two copies of the Bid, clearly marking each "Original Bid" and "Copy of Bid" as appropriate. In the event of any discrepancy between them, the original shall govern. The two copies of the Bid shall be typed or written in indelible ink and shall be signed by the Bidder or a person or persons duly authorised to bind the Bidder to the contract. A Bid shall contain no interlineations, erasures, or overwriting except, as necessary to correct errors made by the Bidder, in which case such corrections shall be initialed by the person or persons signing the bid.

Electronic copy of the BOQ shall be submitted along with the signed hard copy thereof. In case of any discrepancy between the soft and the hard copies, the hard copy shall prevail.

15. Sealing and Marking of Bids:

15.1 The Bidder shall seal the original and each copy of the Bid in separate envelopes, duly marking the envelopes as “ORIGINAL” and “COPY”. The envelopes shall then be sealed in an outer envelope.

15.2 The inner and outer envelopes shall:

- (a) be addressed to the Purchaser at the address given in section I of these Solicitation Documents; and
- (b) make reference to the “subject” indicated in section I of these Solicitation Documents, and a statement: “DO NOT OPEN BEFORE”, to be completed with the time and the date specified in section I of these Solicitation Documents for Bid Opening pursuant to clause 16 of Instructions to Bidders.

15.3 The inner and outer envelopes shall also indicate the name and address of the Bidder to enable the Bid to be returned unopened in case it is declared “late”.

15.4 If the outer envelope is not sealed and marked as required by clause 15.2 of Instructions to Bidders, the Purchaser will assume no responsibility for the Bid’s misplacement or premature opening.

16. Deadline for Submission of Bids/Late Bids:

16.1 Bids must be delivered to the office on or before the date and time specified in section I of these Solicitation Documents.

16.2 The Purchaser may, at its discretion, extend this deadline for the submission of the bids by amending the Bidding Documents in accordance with clause 6 of Instructions to Bidders, in which case all rights and obligations of the Purchaser and Bidders previously subject to the deadline will thereafter be subject to the deadline as extended.

16.3 Any Bid received by the Purchaser after the Deadline for Submission of Bids will be rejected and returned unopened to the Bidder.

17. Modification and Withdrawal of Bids: The Bidder may withdraw its Bid after submission, provided that written notice of the withdrawal is received by the procuring UN entity prior to the deadline for submission. No Bid may be modified after passing of the Deadline for Submission of Bids. No Bid may be withdrawn in the interval between the Deadline for Submission of Bids and the expiration of the Period of Bid Validity.

E. Opening and Evaluation of Bids

18. Opening of Bids:

18.1 The Purchaser will open all Bids in the presence of Bidders’ Representatives who choose to attend, at the time, on the date, and at the place specified in section I of this Solicitation Document. The Bidders’ Representatives who are present shall sign a register evidencing their attendance.

18.2 The bidders’ names, Bid Modifications or withdrawals, bid Prices, discounts, and the presence or absence of requisite Bid Security and such other details as the purchaser, at its discretion, may consider appropriate, will be announced at the opening. No Bid shall be rejected at Bid Opening, except for Late Bids, which shall be returned unopened to the Bidder pursuant to clause 20 of Instructions to Bidders.

18.3 Bids (and modifications sent pursuant to clause 17 of Instructions to Bidders) that are not opened and read out at Bid Opening shall not be considered further for evaluation, irrespective of the circumstances. Withdrawn Bids will be returned unopened to the Bidders.

18.4 The Purchaser will prepare minutes of the Bid Opening.

19. **Clarification of Bids:** To assist in the examination, evaluation and comparison of Bids the procuring UN entity may at its discretion ask the Bidder for clarification of its Bid. The request for clarification and the response shall be in writing and no change in price or substance of the Bid shall be sought, offered or permitted.
20. **Preliminary Examination:**
- 20.1 Prior to the detailed evaluation, the Purchaser will determine the substantial responsiveness of each Bid to the Invitation to Bid (ITB). A substantially responsive Bid is one which conforms to all the terms and conditions of the ITB without material deviations.
- 20.2 The Purchaser will examine the bids to determine whether they are complete, whether any computational errors have been made, whether the documents have been properly signed, and whether the bids are generally in order.
- 20.3 Arithmetical errors will be rectified on the following basis: If there is a discrepancy between the unit price and the total price that is obtained by multiplying the unit price and quantity, the unit price shall prevail and the total price shall be corrected. If the Bidder does not accept the correction of errors, its Bid will be rejected. If there is a discrepancy between words and figures the amount in words will prevail.
- 20.4 A Bid determined as not substantially responsive will be rejected by the Purchaser and may not subsequently be made responsive by the Bidder by correction of the non-conformity.
21. **Conversion to Single Currency:** To facilitate evaluation and comparison, the Purchaser will convert all Bid Prices expressed in the amounts in various currencies in which the Bid Prices are payable to US dollars at the official UN exchange rate on the last day for Submission of Bids.
22. **Evaluation of Bids:** Determination of compliance with the Solicitation Documents is based on the content of the Bid itself without recourse to extrinsic evidence.

Evaluation Criteria	
1.1	Compliance with pricing conditions set in the ITB.
1.2	Compliance with requirements relating to technical design features or the product's ability to satisfy functional requirements.
1.3	Compliance with Special and General Conditions specified by these Solicitation Documents. (bid submission form)
1.4	Compliance with start-up, delivery or installation deadlines set by the procuring entity.
1.5	Demonstrated ability to comply with critical provisions such as execution of the Purchase Order by honouring the tax-free status of the UN.
1.6	Demonstrated ability to honour important responsibilities and liabilities allocated to Contractors in this ITB (e.g. performance guarantees, warranties, or insurance coverage, etc).
1.7	Copy of company's registration required by law and issued by authorized agency: This document is mandatory for administrative compliance and starting with technical evaluation of bids.
1.8	Organizations general and specific experience: The organizations general reliability, experience and capacity in implementing similar projects.

Evaluation Criteria	
1.9	Adequacy of the proposed work plan: The Bidder's approach in responding to the SOW and BOQ by presenting work plan including a time schedule for all activities during the construction period and present clear method statement.
1.10	Key personnel, machinery and capacity to implement: The qualification, competence and experience of the personnel proposed for the various assignments included in this project, and capacity to deliver on time. Submit resumes (CV) for key personnel and detailed descriptions of machineries owned or intended to be purchased or leased for the purpose of executing the contract by the Bidder.
1.11	Reference list and value of project implemented in last three years: Include list of projects with similar scale, completion period and list of equipments engaged in this project. Include name of project, kind of executed works, name, telephone, email of client, value of executed work (use USD or local currency) and duration of executing work (from, month/year – to, month/year)
1.14	Price Deviation: Bidders shall quote reasonable bid prices with an acceptable margin of deviation. If the deviation exceeds +/- 20% of total bid value in relation to the UNDP cost estimate of the real cost of work to be performed under the contract, the bid will be rejected by UNDP as non-responsive

F. Award of Contract

23. **Award Criteria:** The UNDP will Issue the Contract to the lowest priced technically responsive Bidder who has also met the qualification criteria. The UNDP reserves the right to accept or reject any Bid, to annul the solicitation process and reject all Bids at any time prior to award of purchase order, without thereby incurring any liability to the affected Bidder(s) or any obligation to provide information on the grounds for the UNDP's action.
24. **Purchaser's Right to Vary Requirements at Time of Award:** The UNDP reserves the right at the time of making the award of contract to increase or decrease items in the Bills of Quantity, if possible, without any change in unit price or other terms and conditions, by the amount indicated in the **BDS**. This shall only be done in a manner that does not affect the overall completion of the Works
25. **Notification of Award:** Prior to the expiration of the period of Bid Validity, the UNDP will send the successful Bidder, the Contract. The Contract may only be accepted by the Contractor signing and returning an Acknowledgement copy of the Contract. Such acceptance shall affect a contract between the parties under which the rights and obligations of the parties shall be governed solely by the terms and conditions of this Contract.
26. **Signing of the Contract:** Within 7 days of receipt of the Contract, the successful Bidder shall sign, date and return it to the UNDP.
27. **Performance Security:** The successful Bidder shall provide the Performance Security in the form of Performance Security provided for in these Solicitation Documents, within 7 days of signing the resulted contract as issued by the UNDP.

Failure of the successful Bidder to comply with the requirement of clause 26 or clause 27 of Instructions to Bidders shall constitute sufficient grounds for the annulment of the award and forfeiture of the Bid Security, in which event the Purchaser may make the award to the next lowest evaluated Bidder or call for new Bids.

G. Other Requirements:

- 28 **Time for Completion:** The Time for Completion is specified **in the BDS**. The completion of the Works shall be in accordance with the terms of the resulting Contract as may be issued by UNDP.
- 29 **Site Visit:** The Bidder, at the Bidder's own responsibility and risk, is encouraged to visit and examine the Site of Works and its surroundings and obtain all information that may be necessary for preparing the Bid and entering into a contract for construction of the Works. The costs of visiting the Site shall be at the Bidder's own expense. If UNDP has arranged a formal Site Visit as part of this ITB, this shall be stated **in the BDS**.

BID DATA SHEET

The following specific data for the goods to be procured shall complement, supplement, or amend the provisions in the Instruction to Bidders. Whenever there is a conflict, the provisions herein shall prevail over those in the Instructions to Bidders.

Relevant clause(s) of Instruction to Bidders	Specific data complementing, supplementing, or amending instructions to Bidders
Language of the Bid	<input checked="" type="checkbox"/> English <input type="checkbox"/> French <input type="checkbox"/> Spanish <input type="checkbox"/> If others, specify.....
Documents Establishing Bidder's Eligibility & Qualifications	<input checked="" type="checkbox"/> Required. <input type="checkbox"/> Not required. 1. Bid Submission form; 2. Priced Bill of Quantities; 3. Qualification information in accordance with clause 9.1 of the Instructions to Bidders.
Qualification Criteria (Clause 9.1)	<p>All items under this clause are required to be submitted by the bidders including</p> <p>a) Valid registration with Ministry of Legal Affairs and Constitutional Development of Government of Southern Sudan.</p> <p>b) List and value of projects performed for the last three years with similar nature and complexity, plus clients who may be contacted for further information on those contracts. A minimum number of 3 contracts implemented over the last three years of a similar nature and complexity must be provided with at least one being carried out in South Sudan (to comply with this requirement, works cited should be at least 70 percent complete);</p> <p>c) Financial Statements for the last two years in English. UNDP will check the financial accounts to compute the quick ratio. Quick ratio which tests the company's financial strength and liquidity by calculation a company's liquid assets in proportion to its liabilities. Bidders with financial accounts that show a quick ration of less than one (1) will be disqualified.</p> <p>d) Total monetary value of construction works performed for each of the last two years. Average should be no less than USD 130,000</p> <p>e) Tentative Work plan and Method Statement</p> <p>f) CVs for key personal for this project, as per minimum stated below.</p>

	<p>g) Bid Submission Form</p> <p>h) Priced Bill of Quantities</p>
Minimum required key personal (Clause 9.1.e)	<ul style="list-style-type: none"> • Qualified Civil Engineer with engineering degree/diploma and minimum of 5 years experience in works including in similar nature projects. (Full-time resident position). <p>The above key personnel are subject to UNDP Approval.</p>
Bid and Contract Currency (clause 11)	Offers submitted by local registered companies shall be in local currency (SSP). International Companies can quote in USD or any other convertible currency. The contract for local registered company will be in SSP using UNDP Exchange Rate if needed. Contract for International Company will be in quoted currency.
Bid Validity Period.	<input checked="" type="checkbox"/> 120 days <input type="checkbox"/> If different, please specify.....
Bid Security	<p>Required. <input type="checkbox"/> <u>Not required.</u></p>
Sealed Bids to be received at / Bids to be marked: (clause 15)	<p>Bids must be delivered to the following address on or before 10:00 Hr (South Sudan time) on 2nd April 2012.</p> <p>From: Contractor Name, address and telephone number.</p> <p>To: United Nations Development Programme (UNDP) Procurement Unit Juba Office Southern Sudan</p> <p>ITB-SS-CWS-IGAD-013-2012</p> <p>DEADLINE: NOT to be opened before 10:30 on 2nd April 2012.</p> <p><u>Bids submitted by Fax will be Rejected. Late bids will not be accepted</u></p>
Opening of Bids: (clause 18)	<p>Bids will be opened in the presence of Bidders' Representatives, who choose to attend, at 10:30 Hrs on 30th March 2012 at the following address:</p> <p>To: United Nations Development Programme (UNDP) Procurement Unit Juba Office Southern Sudan</p>
Preliminary Examination – completeness of bid.	<input type="checkbox"/> Partial bids permitted. <input checked="" type="checkbox"/> Partial bids not permitted.
Right to Vary Requirements (clause 24)	UNDP's Right to Vary Requirements during execution of contract: In the event of approved by the Engineer, variations in the quantities specified in the "Bill of Quantities", the readjustment in the price will be calculated based on the unit price of the bid and no other adjustment is permitted even if variations exceed twenty five percent (25%) of the originally estimated quantities.

Time for Completion (clause 28)	Ninety (90) calendar days from the date of notice to proceed which will be issued by the UNDP Engineer after contract signature.
Site Visit (clause 30)	Pre-Bid meeting and site visit will be held on: 19th March 2012, at 10.00hrs South Sudan time , at the Ministry of Labour and Human Resources
Compliance with any other clause required?	<input checked="" type="checkbox"/> No. <input type="checkbox"/> If yes, specify
	(When required this space may also be used to enter a modified version of any of the above data.)

Annex III

MODEL CONTRACT FOR WORKS

Date _____

Dear Sir/Madam,

Ref.: _____/ _____/ _____ [INSERT PROJECT NUMBER AND TITLE]

The United Nations Development Programme (hereinafter referred to as “UNDP”), wishes to engage your company, duly incorporated under the Laws of _____ [INSERT NAME OF THE COUNTRY] (hereinafter referred to as the “Contractor”) in order to perform _____ [INSERT SUMMARY DESCRIPTION OF THE WORKS] (hereinafter referred to as the “Works”), in accordance with the following Contract:

1. Contract Documents

This Contract is subject to the UNDP General Conditions for Civil Works, _____ [INSERT REVISION NUMBER AND DATE FROM THE CONTRACTS DOCUMENTS LIBRARY], attached hereto as Annex I. The provisions of such Annex shall control the interpretation of this Contract and in no way shall be deemed to have been derogated by the contents of this letter and any other Annexes, unless otherwise expressly stated under section 4 of this letter, entitled “Special Conditions”.

1.2 The Contractor and UNDP also agree to be bound by the provisions contained in the following documents, which shall take precedence over one another in case of conflict in the following order:

this letter;

b) the Technical Specifications and Drawings [ref.dated.....], attached hereto as Annex II;

c) the Contractor's Tender _____ [IF THE CONTRACT IS ON THE BASIS OF UNIT PRICE, INSERT: including the Priced Bill of Quantities] [ref....., dated], as clarified by the agreed minutes of the negotiation meeting¹ [dated.....], not attached hereto but known to and in the possession of both parties.

1.3 All the above shall form the Contract between the Contractor and UNDP, superseding the contents of any other negotiations and/or agreements, whether oral or in writing, pertaining to the subject of this Contract.

[INSERT NAME AND ADDRESS OF THE CONTRACTOR]

2. Obligations of the Contractor

2.1 The Contractor shall commence work within ___ [INSERT NUMBER OF DAYS] days from the date on which he shall have been given access to the Site and received the notice to commence from the Engineer, and shall perform and substantially complete the Works by .././... [INSERT DATE], in accordance with the Contract. The Contractor shall provide all materials, supplies, labour and other services necessary to that end.

¹ If there are updates to the technical proposal or correspondence exchanged in clarification of certain aspects, reference them too, provided that they are acceptable to UNDP. Otherwise, aspects which resolution is pending should be dealt with in this letter itself or in the Technical Specifications/Drawings, as appropriate.

- 2.2 The Contractor shall submit to the Engineer the Programme of Work referred to in Clause 13 of the General Conditions by ../../... [INSERT DATE].
- 2.3 The Contractor represents and warrants the accuracy of any information or data provided to UNDP for the purpose of entering into this Contract, as well as the quality of the Works foreseen under this Contract in accordance with the highest industrial and professional standards.

OPTION 1 (FIXED PRICE)

3. Price and Payment²

- 3.1 In full consideration of the complete and satisfactory performance of the Works under this Contract, UNDP shall pay the Contractor a fixed contract price of _____ [INSERT CURRENCY & AMOUNT IN FIGURES AND WORDS].
- 3.2 The price of this Contract is not subject to any adjustment or revision because of price or currency fluctuations or the actual costs incurred by the Contractor in the performance of the Contract.
- 3.3 Invoices shall be submitted by the Contractor to the Engineer upon achievement of the corresponding milestones and for the following amounts:

<u>MILESTONE</u> ³	<u>AMOUNT</u>	<u>DATE</u>
Upon signature of Contract/../...
...../../...
Upon substantial completion of Works/../...
Upon final completion of Works/../...

- 3.4 UNDP shall effect payment of the invoices after receipt of the certificate of payment issued by the Engineer, approving the amount contained in the invoice. The Engineer may make corrections to that amount, in which case UNDP may effect payment for the amount so corrected. The Engineer may also withhold invoices if the work is not performed at any time in accordance with the terms of the Contract or if the necessary insurance policies or performance security are not valid and/or in order. The Engineer shall process the invoices submitted by the Contractor within 15 days of their receipt.
- 3.5 Payments effected by UNDP to the Contractor shall be deemed neither to relieve the Contractor of its obligations under this Contract nor as acceptance by UNDP of the Contractor's performance of the Works.
- 3.6 Payment of the final invoice shall be effected by UNDP after issuance of the Certificate of Final Completion by the Engineer.

4. Special conditions⁴

² This version of section 3 is to be used for fixed price contracts. Fixed price contracts should normally be used when it is possible to estimate with reasonable accuracy the costs of the activities which are the subject of the Contract.

³ In the case of advance payments, the amount should not exceed 15%.

⁴ Under this Section, the Programme Officer may propose special clauses in order to adapt the model contract to the specific situation. In this sample clause 4, several clauses of common use are given. If they are not required, they should be deleted.

- 4.1 The advance payment to be made upon signature of the contract by both parties is contingent upon receipt and acceptance by UNDP of a bank guarantee ⁵for the full amount of the advance payment issued by a Bank and in a form acceptable to UNDP.⁶
- 4.2 The amounts of the payments referred to under section 3.6 above shall be subject to a deduction of _____ **[INSERT PERCENTAGE OF TOTAL CONTRACT PRICE THAT THE ADVANCE REPRESENTS]** % (... percent) of the amount accepted for payment until the cumulative amount of the deductions so effected shall equal the amount of the advance payment.⁷ Should the cumulative amount of the deductions so made be lower than the amount of the advance payment after the date of substantial completion of the Works, UNDP may deduct the amount equal to the difference between the advance payment and the cumulative deductions from the payments due after substantial completion or may recover such amount from the bank guarantee referred to in 4.1 above.
- 4.3 The Performance **[SELECT BOND/GUARANTEE]** referred to in Clause 10 of the General Conditions shall be submitted by the Contractor for an amount of _____ **[INSERT -PERCENTAGE OF THE TOTAL]**

ESTIMATED OR FIXED PRICE OF THE CONTRACT IN THE CASE OF A GUARANTEE AND 30% IN THE CASE OF A BOND].⁸

- 4.4 **[THE USE OF THIS CLAUSE REQUIRES APPROVAL BY THE PROJECT DIRECTOR/UNDP PROGRAMME OFFICER]** The Contractor may submit invoices for materials and plant stored at the Site, provided they are necessary and adequate for the performance of the Works and they are protected from weather conditions and duly insured as per the instructions of the Engineer.
- 4.5 The liability insurance referred to in Clause 23 of the General Conditions shall be taken out by the Contractor for an amount of.....**[CONSULT THE ENGINEER FOR APPROPRIATE AMOUNT].**
- 4.6 According to Clause 45 of the General Conditions, the liquidated damages for delay shall be ___ **[INSERT PERCENTAGE]** of the price of the Contract per week of delay, up to a maximum of 10% of the final price of the Contract.

5. Submission of invoices

- 5.1 One original and one copy of every invoice shall be submitted by mail by the Contractor for each payment under the Contract to the Engineer's address specified in clause 8.2.
- 5.2 Invoices submitted by fax shall not be accepted by UNDP.

6. Time and manner of payment

- 6.1 Invoices shall be paid within thirty (30) days of the date of their receipt and acceptance by UNDP.
- 6.2 All payments shall be made by UNDP to the following Bank account of the Contractor:

⁵ If the legislation of the Country of the Contractor forbids the use of bank guarantees, a bond may be accepted.

⁶ This clause must be used when an advance payment of \$50,000 or more is granted to the Consultant..

⁷ This clause must be used when an advance payment is granted (whatever the amount) in a cost reimbursement contract.

⁸ The reason for the distinction between a 10% bank guarantee and a 30% performance bond is that bank guarantees are generally unconditional and can be called directly without proof of nonperformance, whereas most performance bonds are conditional and require some proof of nonperformance. There are usually additional costs and time delays incurred with cashing a performance bond and so a higher percentage is requested to cover the extra work involved. Some banks outside of the U.S. may call certain guarantee instruments, "performance bonds or guarantees" although they may only be conditional guarantees. It is important to review the text of the instrument to determine whether it is a conditional or unconditional guarantee.

_____ [NAME OF THE BANK]

_____ [ACCOUNT NUMBER]

_____ [ADDRESS OF THE BANK]

7. Modifications

7.1 Any modification to this Contract shall require an amendment in writing between both parties duly signed by the authorized representatives of the Contractor and UNDP.

8. Notifications

8.1 For the purpose of notifications under the Contract, the addresses of UNDP and the Contractor are as follows:

For the UNDP:

_____ [INSERT NAME OF RR OR DIVISION CHIEF]

Chief
United Nations Development Programme

Ref. ____/____/____ [INSERT CONTRACT REFERENCE & NUMBER]

Telex: _____

Fax: _____

Cable: _____

For the Contractor:

[Insert Name, Address and Telex,
Fax and Cable Numbers]

8.2 For the purposes of communications with the Engineer, the address of the Engineer shall be as follows:

[Insert Name, Address and Telex,
Fax and Cable Numbers of the Engineer]

OR

8.2 UNDP shall communicate as soon as possible to the Contractor after the signature of the Contract, the address of the Engineer for the purposes of communication with the Engineer under the Contract.

If the above terms and conditions meet with your agreement as typed in this letter and in the Contract Documents, please initial every page of this letter and its attachments and return to this office one original of this Contract, duly signed and dated.

Yours sincerely,

[INSERT NAME OF RR or Bureau/Division Director]

For [Insert name of the company/organization]

Agreed and Accepted:

Signature _____

Name _____

Title _____

Date _____

**UNDP GENERAL CONDITIONS
OF CONTRACT FOR WORKS**

General Conditions of Contract for Civil Works

1. Definitions
2. Singular and Plural
3. Headings or Notes
4. Legal Relationships
5. General Duties/Powers of Engineer
6. Contractor's General Obligations/Responsibilities
7. Assignment and Subcontracting
8. Drawings
9. Work Book
10. Performance Security
11. Inspection of Site
12. Sufficiency of Tender
13. Programme of Work to be Furnished
14. Weekly Site Meeting
15. Change Orders
16. Contractor's Superintendence
17. Contractor's Employees
18. Setting-Out
19. Watching and Lighting
20. Care of Works
21. Insurance of Works, Etc.
22. Damage to Persons and Property
23. Liability Insurance
24. Accident or Injury to Workmen
25. Remedy on Contractor's Failure to Insure
26. Compliance with Statutes, Regulations, Etc.
27. Fossils, Etc.
28. Copyright, Patents and Other Proprietary Rights, and Royalties
29. Interference With Traffic and Adjoining Properties
30. Extraordinary Traffic and Special Loads
31. Opportunities for Other Contractors
32. Contractor to Keep Site Clean
33. Clearance of Site on Substantial Completion
34. Labour
35. Returns of Labour, Plant, Etc.
36. Materials, Workmanship and Testing
37. Access to Site
38. Examination of Work Before Covering Up
39. Removal of Improper Work and Materials
40. Suspension of Work
41. Possession of Site

42. Time for Completion
43. Extension of Time for Completion
44. Rate of Progress
45. Liquidated Damages for Delay
46. Certificate of Substantial Completion
47. Defects Liability
48. Alterations, Additions and Omissions
49. Plant, Temporary Works and Materials
50. Approval of Materials, Etc., Not Implied
51. Measurement of Works
52. Liability of the Parties
53. Authorities
54. Urgent Repairs
55. Increase and Decrease of Costs
56. Taxation
57. Blasting
58. Machinery
59. Temporary Works and Reinstatement
60. Photographs and Advertising
61. Prevention of Corruption
62. Date Falling on Holiday
63. Notices
64. Language, Weights and Measures
65. Records, Accounts, Information and Audit
66. Force Majeure
67. Suspension by the UNDP
68. Termination by the UNDP
69. Termination by the Contractor
70. Rights and Remedies of the UNDP
71. Settlement of Disputes
72. Privileges and Immunities

Appendix I: Formats of Performance Security
Performance Bank Guarantee
Performance Bond

DEFINITIONS

For the purpose of the Contract Documents the words and expressions below shall have the following meanings:

- a) "Employer" means the United Nations Development Programme (UNDP).
- b) "Contractor" means the person whose tender has been accepted and with whom the Contract has been entered into.
- c) "Engineer" means the person whose services have been engaged by UNDP to administer the Contract as provided therein, as will be notified in writing to the Contractor.
- d) "Contract" means the written agreement between the Employer and the Contractor, to which these General Conditions are annexed.
- e) "The Works" means the works to be executed and completed under the Contract.
- f) "Temporary Works" shall include items to be constructed which are not intended to be permanent and form part of the Works.
- g) "Drawings" and "Specifications" mean the Drawings and Specifications referred to in the Contract and any modification thereof or addition thereto furnished by the Engineer or submitted by the Contractor and approved in writing by the Engineer in accordance with the Contract.
- h) "Bill of Quantities" is the document in which the Contractor indicates the cost of the Works, on the basis of the foreseen quantities of items of work and the fixed unit prices applicable to them.
- i) "Contract Price" means the sum agreed in the Contract as payable to the Contractor for the execution and completion of the Works and for remedying of any defects therein in accordance with the Contract.
- j) "Site" means the land and other places on, under, in or through which the Works or Temporary Works are to be constructed.

SINGULAR AND PLURAL

Words importing persons or parties shall include firms or companies and words importing the singular only shall also include the plural and vice versa where the context requires.

HEADINGS OR NOTES

The headings or notes in the Contract Documents shall not be deemed to be part thereof or be taken into consideration in their interpretation.

LEGAL RELATIONSHIPS

The Contractor and the sub-contractor(s), if any, shall have the status of an independent contractor vis-à-vis the Employer. The Contract Documents shall not be construed to create any contractual relationship of any kind between the Engineer and the Contractor, but the Engineer shall, in the exercise of his duties and powers under the Contract, be entitled to performance by the Contractor of its obligations, and to enforcement thereof. Nothing contained in the Contract Documents shall create any contractual relationship between the Employer or the Engineer and any subcontractor(s) of the Contractor.

GENERAL DUTIES/POWERS OF ENGINEER

- a) The Engineer shall provide administration of Contract as provided in the Contract Documents. In particular, he shall perform the functions hereinafter described.
- b) The Engineer shall be the Employer's representative vis-à-vis the Contractor during construction and until final payment is due. The Engineer shall advise and consult with the Employer. The Employer's instructions to the Contractor shall be forwarded through the Engineer. The Engineer shall have authority to act on behalf of the Employer only to the extent provided in the Contract Documents as they may be amended in writing in accordance with the Contract. The duties, responsibilities and limitations of authority of the Engineer as the Employer's representative during construction as set forth in the Contract shall not be modified or extended without the written consent of the Employer, the Contractor and the Engineer.
- c) The Engineer shall visit the Site at intervals appropriate to the stage of construction to

familiarize himself generally with the progress and quality of the Works and to determine in general if the Works are proceeding in accordance with the Contract Documents. On the basis of his on-site observations as an Engineer, he shall keep the Employer informed of the progress of the Works.

- d) The Engineer shall not be responsible for and will not have control or charge of construction means, methods, techniques, sequences or procedures, or for safety precautions and programs in connection with the Works or the Temporary Works. The Engineer shall not be responsible for or have control or charge over the acts or omissions of the Contractor (including the Contractor's failure to carry out the Works in accordance with the Contract) and of Sub-contractors or any of their agents or employees, or any other persons performing services for the Works, except if such acts or omissions are caused by the Engineer's failure to perform his functions in accordance with the contract between the Employer and the Engineer.
- e) The Engineer shall at all times have access to the Works wherever and whether in preparation or progress. The Contractor shall provide facilities for such access so that the Engineer may perform his functions under the Contract.
- f) Based on the Engineer's observations and an evaluation of the documentation submitted by the Contractor together with the invoices, the Engineer shall determine the amounts owed to the Contractor and shall issue Certificates for Payment as appropriate.
- g) The Engineer shall review and approve or take other appropriate action upon the Contractor's submittals such as Shop Drawings, Product Data and Samples, but only for conformity with the design concept of the Works and with the provisions of the Contract Documents. Such action shall be taken with reasonable promptness so as to cause no delay. The Engineer's approval of a specific item shall not indicate approval of an assembly of which the item is a component.
- h) The Engineer shall interpret the requirements of the Contract Documents and judge the performance thereunder by the Contractor. All interpretations and orders of the Engineer shall be consistent with the intent of and reasonably inferable from the Contract Documents and shall be in writing or in the form of drawings. Either

party may make a written request to the Engineer for such interpretation. The Engineer shall render the interpretation necessary for the proper execution of the Works with reasonable promptness and in accordance with any time limit agreed upon. Any claim or dispute arising from the interpretation of the Contract Documents by the Engineer or relating to the execution or progress of the Works shall be settled as provided in Clause 71 of these General Conditions.

- i) Except as otherwise provided in the Contract, the Engineer shall have no authority to relieve the Contractor of any of his obligations under the Contract nor to order any work involving delay in completion of the Works or any extra payment to the Contractor by the Employer, or to make any variations to the Works.
- j) In the event of termination of the employment of the Engineer, the Employer shall appoint another suitable professional to perform the Engineer's duties.
- k) The Engineer shall have authority to reject work which does not conform to the Contract Documents. Whenever, in his opinion, he considers it necessary or advisable for the implementation of the intent of the Contract Documents, he will have authority to require special inspection or testing of the work whether or not such work be then fabricated, installed or completed. However, neither the Engineer's authority to act nor any reasonable decision made by him in good faith either to exercise or not to exercise such authority shall give rise to any duty or responsibility of the Engineer to the Contractor, any subcontractor, any of their agents or employees, or any other person performing services for the Works.
- l) The Engineer shall conduct inspections to determine the dates of Substantial Completion and Final Completion, shall receive and forward to the Employer for the Employer's review written warranties and related documents required by the Contract and assembled by the Contractor, and shall issue a final Certificate for Payment upon compliance with the requirements of Clause 47 hereof and in accordance with the Contract.
- m) If the Employer and Engineer so agree, the Engineer shall provide one or more Engineer's Representative(s) to assist the Engineer in

carrying out his responsibilities at the site. The Engineer shall notify in writing to the Contractor and the Employer the duties, responsibilities and limitations of authority of any such Engineer's Representative(s).

CONTRACTOR'S GENERAL OBLIGATIONS/RESPONSIBILITIES

6.1. Obligation to Perform in Accordance with Contract

The Contractor shall execute and complete the Works and remedy any defects therein in strict accordance with the Contract, with due care and diligence and to the satisfaction of the Engineer, and shall provide all labor, including the supervision thereof, materials, Constructional Plant and all other things, whether of a temporary or permanent nature, required in and for such execution, completion and remedying of defects, as far as the necessity for providing the same is specified in or is reasonably to be inferred from the Contract. The Contractor shall comply with and adhere strictly to the Engineer's instructions and directions on any matter, touching or concerning the Works.

6.2 Responsibility for Site Operations

The Contractor shall take full responsibility for the adequacy, stability and safety of all site operations and methods of construction, provided that the Contractor shall not be responsible, except as may be expressly provided in the Contract, for the design or specification of the Permanent Works or of any Temporary Works prepared by the Engineer.

6.3. Responsibility for Employees

The Contractor shall be responsible for the professional and technical competence of his employees and will select for work under this Contract, reliable individuals who will perform effectively in the implementation of the Contract, respect local customs and conform to a high standard of moral and ethical conduct.

6.4. Source of Instructions

The Contractor shall neither seek nor accept instructions from any authority external to the Employer, the Engineer or their authorized representatives in connection with the performance of his services under this Contract.

The Contractor shall refrain from any action which may adversely affect the Employer and shall fulfill his commitments with fullest regard for the interest of the Employer.

6.5. Officials Not to Benefit

The Contractor warrants that no official of the Employer has been or shall be admitted by the Contractor to any direct or indirect benefit arising from this Contract or the award thereof. The Contractor agrees that breach of this provision is a breach of an essential term of the Contract.

6.6. Use of Name, Emblem or Official Seal of UNDP or the United Nations

The Contractor shall not advertise or otherwise make public the fact that he is performing, or has performed services for the Employer or use the name, emblem or official seal of the Employer or the United Nations or any abbreviation of the name of the Employer or the United Nations for advertising purposes or any other purposes.

6.7. Confidential Nature of Documents

All maps, drawings, photographs, mosaics, plans, reports, recommendations, estimates, documents and all other data compiled by or received by the Contractor under the Contract shall be the property of the Employer, shall be treated as confidential and shall be delivered only to the duly authorized representative of the Employer on completion of the Works; their contents shall not be made known by the Contractor to any person other than the personnel of the Contractor performing services under this Contract without the prior written consent of the Employer.

ASSIGNMENT AND SUBCONTRACTING

7.1. Assignment of Contract

The Contractor shall not, except after obtaining the prior written approval of the Employer, assign, transfer, pledge or make other disposition of the Contract or any part thereof or of any of the Contractor's rights, claims or obligations under the Contract.

7.2. Subcontracting

In the event the Contractor requires the services of subcontractors, the Contractor shall obtain the prior written approval of the Employer for all such subcontractors. The approval of the Employer shall not relieve the Contractor of any of his obligations under the Contract, and the terms of any subcontract shall be subject to and be in conformity with the provisions of the Contract.

7.3. Assignment of Subcontractor's Obligations

In the event of a subcontractor having undertaken towards the Contractor in respect of the work executed or the goods, materials, Plant or services supplied by such subcontractor for the Works, any continuing obligation extending for a period exceeding that of the Defects Liability Period under the Contract, the Contractor shall at any time after the expiration of such Period, assign to the Employer, at the Employer's request and cost, the benefit of such obligation for the unexpired duration thereof.

DRAWINGS

8.1. Custody of drawings

The drawings shall remain in the sole custody of the Employer but two (2) copies thereof shall be furnished to the Contractor free of cost. The Contractor shall provide and make at his own expense any further copies required by him. At the completion of the Works, the Contractor shall return to the Employer all drawings provided under the Contract.

8.2. One copy of Drawings to be kept on Site

One copy of the Drawings furnished to the Contractor as aforesaid shall be kept by the Contractor on the Site and the same shall at all reasonable times be available for inspection and use by the Engineer and by any other person authorized in writing by the Engineer.

8.3. Disruption of Progress

The Contractor shall give written notice to the Engineer whenever planning or progress of the Works is likely to be delayed or disrupted unless any further drawing or order, including a direction, instruction or approval, is issued by the Engineer within a reasonable time. The

notice shall include details of drawing or order required and of why and by when it is required and of any delay or disruption likely to be suffered if it is late.

WORK BOOK

The Contractor shall maintain a Work Book at the Site with numbered pages, in one original and two copies. The Engineer shall have full authority to issue new orders, drawings and instructions to the Contractor, from time to time and as required for the correct execution of the Works. The Contractor shall be bound to follow such orders, drawings and instructions.

Every order shall be dated and signed by the Engineer and the Contractor, in order to account for its receipt.

Should the Contractor want to refuse an order in the Work Book, he shall so inform the Employer, through the Engineer, by means of an annotation in the Work Book made within three (3) days from the date of the order that the Contractor intends to refuse. Failure by the Contractor to adhere to this procedure shall result in the order being deemed accepted with no further possibility of refusal.

The original of the Work Book shall be delivered to the Employer at the time of Final Acceptance of the Works. A copy shall be kept by the Engineer and another copy by the Contractor.

PERFORMANCE SECURITY

- a) As guarantee for his proper and efficient performance of the Contract, the Contractor shall on signature of the Contract furnish the Employer with a Performance Security issued for the benefit of the Employer. The amount and character of such security (bond or guarantee) shall be as indicated in the Contract.
- b) The Performance Bond or Bank Guarantee must be issued by an acceptable insurance company or accredited bank, in the format included in Appendix I to these General Conditions, and must be valid up to twenty-eight days after issuance by the Engineer of the Certificate of Final Completion. The Performance Bond or Bank Guarantee shall be returned to the Contractor within twenty-eight days after the issuance by the Engineer of the Certificate of Final Completion, provided that the Contractor

shall have paid all money owed to the Employer under the Contract.

- c) If the surety of the Performance Bond or Bank Guarantee is declared bankrupt or becomes insolvent or its right to do business in the country of execution of the Works is terminated, the Contractor shall within five (5) days thereafter substitute another bond or guarantee and surety, both of which must be acceptable to the Employer.

INSPECTION OF SITE

The Contractor shall be deemed to have inspected and examined the site and its surroundings and to have satisfied himself before submitting his Tender and signing the Contract as to all matters relative to the nature of the land and subsoil, the form and nature of the Site, details and levels of existing pipe lines, conduits, sewers, drains, cables or other existing services, the quantities and nature of the work and materials necessary for the completion of the Works, the means of access to the Site, and the accommodation he may require, and in general to have himself obtained all necessary information as to risk contingencies, climatic, hydrological and natural conditions and other circumstances which may influence or affect his Tender, and no claims will be entertained in this connection against the Employer.

SUFFICIENCY OF TENDER

The Contractor shall be deemed to have satisfied himself before tendering as to the correctness and sufficiency of his Tender for the construction of the Works and of the rates and prices, which rates and prices shall, except in so far as it is otherwise provided in the Contract, cover all his obligations under the Contract and all matters and things necessary for the proper execution and completion of the Works.

PROGRAMME OF WORK TO BE FURNISHED

Within the time limit specified in the Contract, the Contractor shall submit to the Engineer for his consent a detailed Programme of Work showing the order of procedure and the method in which he proposes to carry out the Works. In preparing his Programme of Work the Contractor shall pay due regard to the priority required by certain works. Should the Engineer, during the progress of work, require further modifications

to the Programme of Work, the Contractor shall review the said program. The Contractor shall also whenever required by the Engineer submit particulars in writing of the Contractor's arrangements for carrying out the Works and of the Constructional Plant and Temporary Works which the Contractor intends to supply, use or construct as the case may be. The submission of such program, or any modifications thereto, or the particulars required by the Engineer, shall not relieve the Contractor of any of his duties or obligations under the Contract nor shall the incorporation of any modification to the Programme of Work either at the commencement of the contract or during its course entitle the Contractor to any additional payments in consequence thereof.

WEEKLY SITE MEETING

A weekly site meeting shall be held between the UNDP Project Coordinator or engineer, if any, the representative of the Contractor and the Engineer or the Engineer's Representative, in order to verify that the Works are progressing normally and are executed in accordance with the Contract.

CHANGE ORDERS

- a) The Engineer may instruct the Contractor, with the approval of the Employer and by means of Change Orders, all variations in quantity or quality of the Works, in whole or in part, that are deemed necessary by the Engineer.
- b) Processing of change orders shall be governed by clause 48 of these General Conditions.

CONTRACTOR'S SUPERINTENDENCE

The Contractor shall provide all necessary superintendence during the execution of the Works and as long thereafter as the Engineer may consider necessary for the proper fulfillment of the Contractor's obligations under the Contract. The Contractor or a competent and authorized agent or representative of the Contractor approved in writing by the Engineer, which approval may at any time be withdrawn, shall be constantly on the site and shall devote his entire time to the superintendence of the Works. Such authorized agent or representative shall receive on behalf of the Contractor directions and instructions from the Engineer. If

the approval of such agent or representative shall be withdrawn by the Engineer, as provided in Clause 17(2) hereinafter, or if the removal of such agent or representative shall be requested by the Employer under Clause 17(3) hereinafter, the Contractor shall as soon as it is practicable after receiving notice of such withdrawal remove the agent or representative from the Site, and replace him by another agent or representative approved by the Engineer. Notwithstanding the provision of Clause 17(2) hereinafter, the Contractor shall not thereafter employ, in any capacity whatsoever, a removed agent or representative again on the Site.

CONTRACTOR'S EMPLOYEES

- a) The Contractor shall provide and employ on the Site in connection with the execution and completion of the Works and the remedying of any defects therein:
 - i. Only such technical assistants as are skilled and experienced in their respective callings and such sub-agent foremen and leading hands as are competent to give proper supervision to the work they are required to supervise, and
 - ii. Such skilled, semi-skilled, and unskilled labour as is necessary for the proper and timely execution and completion of the Works.
- b) The Engineer shall be at liberty to object to and require the Contractor to remove forthwith from the Works any person employed by the Contractor in or about the execution or completion of the Works, who in the opinion of the Engineer is misconducting himself, or is incompetent or negligent in the proper performance of his duties, or whose employment is otherwise considered reasonably by the Engineer to be undesirable, and such person shall not be again employed on the Site without the written permission of the Engineer. Any person so removed from the Works shall be replaced as soon as reasonably possible by a competent substitute approved by the Engineer.
- c) Upon written request by the Employer, the Contractor shall withdraw or replace from the Site any agent, representative or other personnel who does not conform to the standards set forth in paragraph (1) of this Clause. Such request for withdrawal or replacement shall not be considered as termination in part or in whole of this Contract. All costs and additional expenses

resulting from any withdrawal or replacement for whatever reason of any of the Contractor's personnel shall be at the Contractor's expense.

SETTING-OUT

The Contractor shall be responsible for the true and proper setting out of the Works in relation to original points, lines and levels of reference given by the Engineer in writing and for the correctness of the position, levels, dimensions and alignment of all parts of the Works and for the provision of all necessary instruments, appliances and labor in connection therewith. If, at any time during the progress of the Works, any error shall appear or arise in the position, levels, dimensions or alignment of any part of the Works, the Contractor, on being required so to do by the Engineer, shall, at his own cost, rectify such error to the satisfaction of the Engineer.

WATCHING AND LIGHTING

The Contractor shall in connection with the Works provide and maintain at his own cost all lights, guards, fencing and watching when and where necessary or required by the Engineer or by any duly constituted authority for the protection of the Works and the materials and equipment utilized therefor or for the safety and convenience of the public or others.

CARE OF WORKS

- a) From the commencement date of the Works to the date of substantial completion as stated in the Certificate of Substantial Completion, the Contractor shall take full responsibility for the care thereof and of all Temporary Works. In the event that any damage or loss should happen to the Works or to any part thereof or to any Temporary Works from any cause whatsoever (save and except as shall be due to Force Majeure as defined in Clause 66 of these General Conditions), the Contractor shall at his own cost repair and make good the same so that, at completion, the Works shall be in good order and condition and in conformity in every respect with the requirements of the Contract and the Engineer's instructions. The Contractor shall also be liable for any damage to the Works occasioned by him in the course of any operations carried out by him for the purpose of complying with his obligations Clause 47 hereof.

- b) The Contractor shall be fully responsible for the review of the Engineering design and details of the Works and shall inform the Employer of any mistakes or incorrectness in such design and details which would affect the Works.

INSURANCE OF WORKS, ETC.

Without limiting his obligations and responsibilities under Clause 20 hereof, the Contractor shall insure immediately following signature of this Contract, in the joint names of the Employer and the Contractor (a) for the period stipulated in Clause 20(1) hereof, against all loss or damage from whatever cause arising, other than cause of Force majeure as defined in clause 66 of these General Conditions, and (b) against loss or damage for which the Contractor is responsible, in such manner that the Employer and the Contractor are covered for the period stipulated in Clause 20 (1) hereof and are also covered during the Defects Liability Period for loss or damage arising from a cause occurring prior to the commencement of the Defects Liability Period and for any loss or damage occasioned by the Contractor in the course of any operations carried out by him for the purpose of complying with his obligations under Clause 47 hereof:

- a) The Works, together with the materials and Plant for incorporation therein, to their full replacement cost, plus an additional sum of ten (10) per cent of such replacement cost, to cover any additional costs of and incidental to the rectification of loss or damage including professional fees and the cost of demolishing and removing any part of the Works and of removing debris of whatsoever nature;
- b) The Contractor's equipment and other things brought on to the Site by the Contractor to the replacement value of such equipment and other things;
- c) An insurance to cover the liabilities and warranties of Section 52(4);

Such insurance shall be effected with an insurer and in terms approved by the Employer, which approval shall not be unreasonably withheld, and the Contractor shall, whenever required, produce to the Engineer the policy or policies of insurance and the receipts for payment of the current premiums.

DAMAGE TO PERSONS AND PROPERTY

The Contractor shall (except if and so far as the Contract provides otherwise) indemnify, hold and save harmless and defend at his own expense the Employer, its officers, agents, employees and servants from and against all suits, claims, demands, proceedings, and liability of any nature or kind, including costs and expenses, for injuries or damages to any person or any property whatsoever which may arise out of or in consequence of acts or omissions of the Contractor or its agents, employees, servants or subcontractors in the execution of the Contract. The provision of this Clause shall extend to suits, claims, demands, proceedings and liability in the nature of workmen's compensation claims and arising out of the use of patented inventions and devices. Provided always that nothing herein contained shall be deemed to render the Contractor liable for or in respect of or with respect to:

- a) The permanent use or occupation of land by the Works or any part thereof;
- b) The right of the Employer to construct the Works or any part thereof on, over, under, or through any land.
- c) Interference whether temporary or permanent with any right of light, airway or water or other easement or quasi-easement which is the unavoidable result of the construction of the Works in accordance with the Contract.
- d) Death, injuries or damage to persons or property resulting from any act or neglect of the Employer, his agents, servants or other contractors, done or committed during the validity of the Contract.

LIABILITY INSURANCE

23.1. Obligation to take out Liability Insurance

Before commencing the execution of the Works, but without limiting his obligations and responsibility under Clause 20 hereof, the Contractor shall insure against his liability for any death, material or physical damage, loss or injury which may occur to any property, including that of the Employer or to any person, including any employee of the Employer by or arising out of the execution of the Works or in

the carrying out of the Contract, other than due to the matters referred to in the proviso to Clause 22 hereof.

23.2. Minimum Amount of Liability Insurance

Such insurance shall be effected with an insurer and in terms approved by the Employer, which approval shall not be unreasonably withheld, and for at least the amount specified in the contract. The Contractor shall, whenever required by the Employer or the Engineer, produce to the Engineer the policy or policies of insurance and the receipts for payment of the current premiums.

23.3. Provision to Indemnify Employer

The insurance policy shall include a provision whereby, in the event of any claim in respect of which the Contractor would be entitled to receive indemnity under the policy, being brought or made against the Employer, the insurer shall indemnify the Employer against such claims and any costs, charges and expenses in respect thereof.

ACCIDENT OR INJURY TO WORKMEN

- a) The Employer shall not be liable for or in respect of any damages or compensation payable at law in respect or in consequence of any accident or injury to any workman or other person in the employment of the Contractor or any sub-Contractor, save and except an accident or injury resulting from any act or default of the Employer, his agents or servants. The Contractor shall indemnify, hold and save harmless the Employer against all such damages and compensation, save and except as aforesaid, and against all claims, proceedings, costs, charges and expenses whatsoever in respect thereof or in relation thereto.

b) Insurance Against Accident, etc., to Workmen

The Contractor shall insure against such liability with an insurer approved by the Employer, which approval shall not be unreasonably withheld, and shall continue such insurance during the whole of the time that any persons are employed by him for the Works and shall, when required, produce to the Engineer such policy of insurance and the receipt for payment of the current premium. Provided always that, in respect of any persons employed by any

subcontractor, the Contractor's obligation to insure as aforesaid under this sub-clause shall be satisfied if the subcontractor shall have insured against the liability in respect of such persons in such manner that the Employer is indemnified under the policy but the Contractor shall require such subcontractor to produce to the Engineer when required such policy of insurance and the receipt for the current premium, and obtain the insertion of a provision to that effect in its contract with the subcontractor.

REMEDY ON CONTRACTOR'S FAILURE TO INSURE

If the Contractor shall fail to effect and keep in force any of the insurances referred to in Clauses 21, 23 and 24 hereof, or any other insurance which he may be required to effect under the terms of the Contract, the Employer may in any such case effect and keep in force any such insurance and pay such premium as may be necessary for that purpose and from time to time deduct the amount so paid by the Employer as aforesaid from any monies due or which may become due to the Contractor, or recover the same as a debt due from the Contractor.

COMPLIANCE WITH STATUTES, REGULATIONS, ETC.

- a) The Contractor shall give all notices and pay all fees and charges required to be given or paid by any national or State Statutes, Ordinances, Laws, Regulations or By-laws, or any local or other duly constituted authority in relation to the execution of the Works or of any Temporary Works and by the Rules and Regulations of all public bodies and companies whose property or rights are affected or may be affected in any way by the Works or any Temporary Works.
- b) The Contractor shall conform in all respects with any such Statutes, Ordinances, Laws, Regulations, By-laws or requirements of any such local or other authority which may be applicable to the Works and shall keep the Employer indemnified against all penalties and liabilities of every kind for breach of any such Statutes, Ordinances, Laws, Regulations, By-laws or requirements.

27. FOSSILS, ETC.

All fossils, coins, articles of value or antiquity and structures and other remains or things of

geological or archaeological interest discovered on the Site of the Works shall as between the Employer and the Contractor be deemed to be the absolute property of the Employer and the Contractor shall take reasonable precautions to prevent his workmen or any other persons from removing or damaging any such article or thing and shall immediately upon discovery thereof and before removal acquaint the Employer of such discovery and carry out at the expense of the Employer the Engineer's orders as to the disposal of the same.

28. COPYRIGHT, PATENT AND OTHER PROPRIETARY RIGHTS, AND ROYALTIES

- a) The Contractor shall hold harmless and fully indemnify the Employer from and against all claims and proceedings for or on account of infringement of any patent rights, design trademark or name or other protected rights in respect of any Plant, equipment, machine, work or material used for or in connection with the Works or Temporary Works and from and against all claims, demands proceedings, damages, costs, charges and expenses whatsoever in respect thereof or in relation thereto, except where such infringement results from compliance with the design or Specification provided by the Engineer.
- b) Except where otherwise specified, the Contractor shall pay all tonnage and other royalties, rent and other payments or compensation, if any, for getting stone, sand, gravel, clay or other materials required for the Works or Temporary Works.

29. INTERFERENCE WITH TRAFFIC AND ADJOINING PROPERTIES

All operations necessary for the execution of the Works and for the Construction of any Temporary Works shall, so far as compliance with the requirements of the Contract permits, be carried on so as not to interfere unnecessarily or improperly with the public convenience, or the access to, use and occupation of, public or private roads and footpaths to or of properties whether in the possession of the Employer or of any other person. The Contractor shall hold harmless and indemnify the Employer in respect of all claims, demands, proceedings, damages, costs, charges and expenses whatsoever arising

out of or in relation to any such matters in so far as the Contractor is responsible therefor.

30. EXTRAORDINARY TRAFFIC AND SPECIAL LOADS

- a) The Contractor shall use every reasonable means to prevent any of the roads or bridges communicating with or on the routes to the Site from being damaged by any traffic of the Contractor or any of his sub-contractors and, in particular, shall select routes, choose and use vehicles and restrict and distribute loads so that any such extraordinary traffic as will inevitably arise from the moving of plant and material from and to the Site shall be limited as far as reasonably possible and so that no unnecessary damage may be occasioned to such roads and bridges.
- b) Should it be found necessary for the Contractor to move any load of Constructional Plant, machinery, preconstructed units or parts of units of work, or other thing, over part of a road or bridge, the moving whereof is likely to damage any such road or bridge unless special protection or strengthening is carried out, then the Contractor shall before moving the load on to such road or bridge, save insofar as the Contract otherwise provide, be responsible for and shall pay for the cost of strengthening any such bridge or altering or improving any such road to avoid such damage, and the Contractor shall indemnify and keep the Employer indemnified against all claims for damage to any such road or bridge caused by such movement, including such claim as may be made directly against the Employer, and shall negotiate and pay all claims arising solely out of such damage.

31. OPPORTUNITIES FOR OTHER CONTRACTORS

The Contractor shall in accordance with the requirements of the Engineer afford all reasonable opportunities for carrying out their work to any other contractors employed by the Employer and their workmen and to the workmen of the Employer and of any other duly constituted authorities who may be employed in the execution on or near the Site of any work not included in the Contract or of any contract which the Employer may enter into in connection with or ancillary to the Works. If work by other contractors of the Employer as above-mentioned involves the Contractor in any direct expenses as

a result of using his Site facilities, the Employer shall consider payment to the Contractor of such sum or sums as may be recommended by the Engineer.

32. CONTRACTOR TO KEEP SITE CLEAN

During the progress of the Works, the Contractor shall keep the Site reasonably free from all unnecessary obstruction and shall store or dispose of any Constructional Plant and surplus materials and clear away and remove from the Site any wreckage, rubbish or Temporary Works no longer required.

33. CLEARANCE OF SITE ON SUBSTANTIAL COMPLETION

On the substantial completion of the Works, the Contractor shall clear away and remove from the Site all Constructional Plant surplus materials, rubbish and Temporary Works of every kind and leave the whole of the Site and Works clean and in a workmanlike condition to the satisfaction of the Engineer.

34. LABOUR

34.1 Engagement of Labour

The Contractor shall make his own arrangements for the engagement of all labour local or otherwise.

34.2 Supply of Water

The Contractor shall provide on the Site to the satisfaction of the Engineer an adequate supply of drinking and other water for the use of the Contractor's staff and work people.

34.3 Alcoholic Drinks or Drugs

The Contractor shall comply with Government laws and regulations and orders in force as regards the import, sale, barter or disposal of alcoholic drinks or narcotics and he shall not allow or facilitate such importation, sale, gift, barter or disposal by his sub-contractors, agents or employees.

34.4 Arms and Ammunition

The restrictions specified in clause 34.3 above shall include all kinds of arms and ammunition.

34.5 Holiday and Religious Customs

The Contractor shall in all dealings with labour in his employ have due regard to all holiday, recognized festivals and religious or other customs.

34.6 Epidemics

In the event of any outbreak of illness of an epidemic nature the Contractor shall comply with and carry out such regulations, orders, and requirements as may be made by the Government or the local medical or sanitary authorities for the purpose of dealing with and overcoming the same.

34.7 Disorderly Conduct, etc.

The Contractor shall at all times take all reasonable precautions to prevent any unlawful riotous or disorderly conduct by or amongst his employees and for the preservation of peace and the protection of persons and property in the neighborhood of the Works against the same.

34.8 Observance by Sub-Contractors

The Contractor shall be considered responsible for the observance of the above provisions by his Sub-Contractors.

34.9 Legislation applicable to Labour

The Contractor shall abide by all applicable legislation and regulation with regard to labour.

RETURNS OF LABOUR, PLANT, ETC.

The Contractor shall, if required by the Engineer, deliver to the Engineer at his office, a return in detail in the form and at such intervals as the Engineer may prescribe showing the supervisory staff and the numbers of the several classes of labour from time to time employed by the Contractor on the Site and such information respecting Constructional plant as the Engineer may require.

MATERIALS, WORKMANSHIP AND TESTING

36.1 Materials and Workmanship

- a) All materials and workmanship shall be of the respective kinds described in the Contract and in accordance with the Engineer's instructions and shall be subjected from time to time to such tests as the Engineer may direct at the place of manufacture or fabrication, or on the Site or at all or any of such places. The Contractor shall provide such assistance, instruments, machines, labour and materials as are normally required for examining, measuring and testing any work and the quality, weight or quantity of any materials used and shall supply samples of materials before incorporation in the Works for testing as may be selected and required by the Engineer. All testing equipment and instruments provided by the Contractor shall be used only by the Engineer or by the Contractor in accordance with the instructions of the Engineer.
- b) No material not conforming with the Specifications in the Contract may be used for the Works without prior written approval of the Employer and instruction of the Engineer, provided always that if the use of such material results or may result in increasing the Contract Price, the procedure in Clause 48 shall apply.

36.2 Cost of Samples

All samples shall be supplied by the Contractor at his own cost unless the supply thereof is clearly intended in the Specifications or Bill of Quantities to be at the cost of the Employer. Payment will not be made for samples which do not comply with the Specifications.

36.3 Cost of Tests

The Contractor shall bear the costs of any of the following tests:

- a) Those clearly intended by or provided for in the Contract Documents.
- b) Those involving load testing or tests to ensure that the design of the whole of the Works or any part of the Works is appropriate for the purpose which it was intended to fulfill.

37 ACCESS TO SITE

The Employer and the Engineer and any persons authorized by either of them shall, at all times, have access to the Works and to the Site and to all workshops and places where work is being prepared or whence materials, manufactured

articles or machinery are being obtained for the Works and the Contractor shall afford every facility for and every assistance in or in obtaining the right to such access.

38 EXAMINATION OF WORK BEFORE COVERING UP

No work shall be covered up or put out of view without the approval of the Engineer and the Contractor shall afford full opportunity for the Engineer to examine and measure any work which is about to be covered up or put out of view and to examine foundations before permanent work is placed thereon. The Contractor shall give due notice to the Engineer whenever any such work or foundations is or are ready or about to be ready for examination and the Engineer shall without unreasonable delay unless he considers it unnecessary and advises the Contractor accordingly attend for the purpose of examining and measuring such work or of examining such foundations.

39 REMOVAL OF IMPROPER WORK AND MATERIALS

39.1 Engineer's power to order removal

The Engineer shall during the progress of the Works have power to order in writing from time to time, and the Contractor shall execute at his cost and expense, the following operations:

- a) The removal from the Site within such time or times as may be specified in the order of any materials which in the opinion of the Engineer are not in accordance with the Contract;
- b) The substitution of proper and suitable materials; and
- c) The removal and proper re-execution (notwithstanding any previous test thereof or interim payment therefore) of any work which in respect of materials or workmanship is not in the opinion of the Engineer in accordance with the Contract.

39.2 Default of Contractor in carrying out Engineer's Instructions

In case of default on the part of the Contractor in carrying out an instruction of the Engineer, the Employer shall be entitled to employ and pay other persons to carry out the same and all

expenses consequent thereon or incidental thereto shall be borne by the Contractor and shall be recoverable from him by the Employer and may be deducted by the Employer from any monies due or which may become due to the Contractor.

40 SUSPENSION OF WORK

The Contractor shall on the written order of the Engineer suspend the progress of the Works or any part thereof for such time or times and in such manner as the Engineer may consider necessary and shall, during such suspension, properly protect and secure the Works so far as it is necessary in the opinion of the Engineer. The Employer should be notified and his written approval should be sought for any suspension of work in excess of three (3) days.

41 POSSESSION OF SITE

41.1 Access to Site

The Employer shall with the Engineer's written order to commence the Works, give to the Contractor possession of so much of the Site as may be required to enable the Contractor to commence and proceed with the construction of the Works in accordance with the Programme referred to in Clause 13 hereof and otherwise in accordance with such reasonable proposals of the Contractor as he shall make to the Engineer by notice in writing, and shall from time to time as the Works proceed give to the Contractor possession of such further portions of the Site as may be required to enable the Contractor to proceed with the construction of the Works with due dispatch in accordance with the said Programme or proposals, as the case may be.

41.2 Wayleaves, etc.

The Contractor shall bear all expenses and charges for special temporary wayleaves required by him in connection with access to the Site. The Contractor shall also provide at his own cost any additional accommodation outside the Site required by him for the purpose of the Works.

41.3 Limits of the Site

Except as defined below, the limits of the Site shall be as defined in the Contract. Should the Contractor require land beyond the Site, he shall

provide it entirely at his own expense and before taking possession shall supply the Engineer with a copy of the necessary permits. Access to the Site is available where the Site adjoins a public road but it is not provided unless shown on the Drawings. When necessary for the safety and convenience of workmen, public or livestock or for the protection of the Works, the Contractor shall, at his own expense, provide adequate temporary fencing to the whole or part of the Site. The Contractor shall not disturb, damage or pull down any hedge, tree or building within the Site without the written consent of the Engineer.

42 TIME FOR COMPLETION

- a) Subject to any requirement in the Contract as to completion of any section of the Works before completion of the whole, the whole of the Works shall be completed, in accordance with the provisions of Clause 46 and 47 hereof, within the time stated in the Contract.
- b) The completion time includes weekly rest days, official holidays, and days of inclement weather.

43 EXTENSION OF TIME FOR COMPLETION

If, subject to the provisions of the Contract, the Engineer orders alterations or additions in the Works in accordance with Clause 48 hereof, or if circumstances constituting force majeure as defined in the Contract have occurred, the Contractor shall be entitled to apply for an extension of the time for completion of the Works specified in the Contract. The Employer shall, upon such application, determine the period of any such extension of time; provided that in the case of alterations or additions in the Works, the application for such an extension must be made before the alterations or additions in the Works are undertaken by the Contractor.

44 RATE OF PROGRESS

The whole of the materials, plant and labour to be provided by the Contractor and the mode, manner and speed of execution and completion of the Works are to be of a kind and conducted in a manner to the satisfaction of the Engineer. Should the rate of progress of the Works or any part thereof be at any time in the opinion of the Engineer too slow to ensure the completion of the Works by the prescribed time or extended time for completion, the Engineer shall so notify

the Contractor in writing and the Contractor shall thereupon take such steps as the Contractor may think necessary and the Engineer may approve to expedite progress so as to complete the Works by the prescribed time or extended time for completion. If the work is not being carried on by day and by night and the Contractor shall request permission to work by night as well as by day, then, if the Engineer shall grant such permission, the Contractor shall not be entitled to any additional payment. All work at night shall be carried out without unreasonable noise and disturbance. The contractor shall indemnify the Employer from and against any claims or liability for damages on account of noise or other disturbance created while or in carrying out the work and from and against all claims, demands, proceedings, costs and expenses whatsoever in regard or in relation to such noise or other disturbance. The Contractor shall submit in triplicate to the Engineer at the end of each month signed copies of explanatory Drawings or any other material showing the progress of the Works.

45 LIQUIDATED DAMAGES FOR DELAY

- a) If the Contractor shall fail to complete the Works within the time for completion prescribed in the Contract, or any extended time for completion in accordance with the Contract, then the Contractor shall pay to the Employer the sum specified in the Contract as liquidated damages, for the delay between the time prescribed in the Contract or the extended time for completion, as the case may be, and the date of substantial completion of the Works as stated in the Certificate of Substantial Completion, subject to the applicable limit stated in the Contract. The said sum shall be payable by the sole fact of the delay without the need for any previous notice or any legal proceedings, or proof of damage, which shall in all cases be considered as ascertained. The Employer may, without prejudice to any other method of recovery, deduct the amount of such liquidated damages from any monies in its hands due or which may become due to the Contractor. The payment or deduction of such damages shall not relieve the Contractor from his obligation to complete the Works or from any other of his obligations and liabilities under the Contract.
- b) If, before the time for completion of the whole of the Works or of a Section of the Works, a Certificate of Substantial Completion has been

issued for any part or Section of the Works, the liquidated damages for delay in completion of the remainder of the Works or of that Section may, for any period of delay after the date stated in such Certificate of Substantial Completion, and in the absence of alternative provisions in the Contract, be reduced in the proportion which the value of the part or Section so certified bears to the total value of the whole of the Works or Section, as applicable. The provisions of this Sub-Clause shall only apply to the rate of liquidated damages and shall not affect the limit thereof.

46 CERTIFICATE OF SUBSTANTIAL COMPLETION

46.1 Substantial Completion of the Works

When the whole of the Works have been substantially completed and have satisfactorily passed any test on completion prescribed by the Contract, the Contractor may give a notice to that effect to the Engineer accompanied by an undertaking to finish any outstanding work during the Defects Liability Period. Such notice and undertaking shall be in writing and shall be deemed to be a request by the Contractor, for the Engineer to issue a Certificate of Substantial Completion in respect of the Works. The Engineer shall, within twenty-one (21) days of the date of delivery of such notice either issue to the Contractor, with a copy to the Employer, a Certificate of Substantial Completion stating the date on which, in his opinion, the Works were substantially completed in accordance with the Contract or give instructions in writing to the Contractor specifying all the work which, in the Engineer's opinion, requires to be done by the Contractor before the issuance of such Certificate. The Engineer shall also notify the Contractor of any defects in the Works affecting substantial completion that may appear after such instructions and before completion of the work specified therein. The Contractor shall be entitled to receive such Certificate of Substantial Completion within twenty-one (21) days of completion, to the satisfaction of the Engineer, of the work so specified and making good any defect so notified. Upon issuance of the Certificate of Substantial Completion of the Works, the Contractor shall be deemed to have undertaken to complete with due expedition any outstanding work during the Defects Liability Period.

46.2 Substantial Completion of Sections or Parts of the Works

In accordance with the procedure in Sub-Clause (1) of this Clause and on the same conditions as provided therein, the Contractor may request the Engineer to issue, and the Engineer may issue, a Certificate of Substantial Completion in respect of any Section or part of the Works which has been substantially completed and has satisfactorily passed any tests on completion prescribed by the Contract, if:

- a) a separate time for completion is provided in the Contract in respect of such Section or part of the Works;
- b) such Section or part of the Works has been completed to the satisfaction of the Engineer and is required by the Employer for his occupation or use.

Upon the issuance of such Certificate, the Contractor shall be deemed to have undertaken to complete any outstanding work during the Defects Liability Period.

47 DEFECTS LIABILITY

47.1 Defects Liability Period

The expression "Defects Liability Period" shall mean the period of twelve (12) months, calculated from the date of completion of the Works stated in the Certificate of Substantial Completion issued by the Engineer or, in respect of any Section or part of the Works for which a separate Certificate of Substantial Completion has been issued, from the date of completion of that Section or part as stated in the relevant Certificate. The expression "the Works" shall, in respect of the Defects Liability Period, be construed accordingly.

47.2 Completion of Outstanding Work and Remedying of Defects

During the Defects Liability Period, the Contractor shall finish the work, if any, outstanding at the date of the Certificate of Substantial Completion, and shall execute all such work of repair, amendment, reconstruction, rectification and making good defects, imperfections, shrinkages or other faults as may be required of the Contractor in writing by the Engineer during the Defects Liability Period and

within fourteen (14) days after its expiration, as a result of an inspection made by or on behalf of the Engineer prior to expiration of the Defects Liability Period.

47.3 Cost of Execution of Work of Repair, etc.

All such outstanding work shall be carried out by the Contractor at his own expense if the necessity thereof shall, in the opinion of the Engineer, be due to the use of material or workmanship not in accordance with the Contract, or to neglect or failure on the part of the Contractor to comply with any obligation expressed or implied, on the Contractor's part under the Contract.

47.4 Remedy on Contractor's Failure to Carry Out Work Required

If the Contractor shall fail to do any such work outstanding on the Works, the Employer shall be entitled to employ and pay other persons to carry out the same, and all expenses consequent thereon or incidental thereto shall be recoverable from the Contractor by the Employer, and may be deducted by the Employer from any monies due or which may become due to the Contractor.

47.5 Certificate of Final Completion

Upon satisfactory completion of the work outstanding on the Works, the Engineer shall within twenty eight (28) days of the expiration of the Defects Liability period issue a Certificate of Final Completion to the Contractor. The Contract shall be deemed to be completed upon issuance of such Certificate, provided that the provisions of the Contract which remain unperformed and the Settlement of Disputes provision in the Contract shall remain in force for as long as is necessary to dispose of any outstanding matters or issues between the Parties.

48 ALTERATIONS, ADDITIONS AND OMISSIONS

1 Variations

The Engineer may within his powers introduce any variations to the form, type or quality of the Works or any part thereof which he considers necessary and for that purpose or if for any other reasons it shall, in his opinion be desirable, he

shall have power to order the Contractor to do and the Contractor shall do any of the following:

- (a) increase or decrease the quantity of any work under the Contract;
- (b) omit any such work;
- (c) change the character or quality or kind of any such work;
- (d) change the levels, lines, positions and dimensions of any part of the Works;
- (e) execute additional work of any kind necessary for the completion of the Works, and no such variation shall in any way vitiate or invalidate the Contract.

2 Variations Increasing Cost of Contract or altering the Works.

The Engineer shall, however, obtain the written approval of the Employer before giving any order for any variations which may result in an increase of the Contract Price or in an essential alteration of the quantity, quality or character of the Works.

3 Orders for Variations to be in Writing

No variations shall be made by the Contractor without an order in writing from the Engineer. Variations requiring the written approval of the Employer under paragraph (2) of this Clause shall be made by the Contractor only upon written order from the Engineer accompanied by a copy of the Employer's approval. Provided that, subject to the provisions of the Contract, no order in writing shall be required for any increase or decrease in the quantity of any work where such increase or decrease is not the result of an order given under this Clause but is the result of the quantities exceeding or being less than those stated in the Bill of Quantities.

4 Valuation of Variations

The Engineer shall estimate to the Employer the amount to be added or deducted from the Contract Price in respect of any variation, addition or omission. In the case of any variation, addition or omission which may result in an increase of the Contract Price, the Engineer shall communicate such estimate to the Employer together with his request for the

Employer's written approval of such variation, addition or omission. The value of any variation, addition or omission shall be calculated on the basis of the unit prices contained in the Bill of Quantities.

49 PLANT, TEMPORARY WORKS AND MATERIALS

1 Plant, etc., Exclusive Use for the Works

All Constructional Plant, Temporary Works and Materials provided by the Contractor shall, when brought on the Site, be deemed to be exclusively intended for the construction and completion of the Works and the Contractor shall not remove the same or any part thereof (save for the purpose of moving it from one part of the Site to another) without the consent in writing of the Engineer which shall not be unreasonably withheld.

2 Removal of Plant, etc.

Upon completion of the Works the Contractor shall remove from the Site all the said Constructional Plant and Temporary Works remaining thereon and any unused materials provided by the Contractor.

3 Employer not liable for Damage to Plant

The Employer shall not be at any time liable for the loss of any of the said Constructional plant, Temporary Works or Materials save if such loss results from the act or neglect of the Employer, its employees or agents.

4 Ownership of paid material and work

All material and work covered by payments made by the Employer to the Contractor shall thereupon become the sole property of the Employer, but this provision shall not be construed as relieving the Contractor from the sole responsibility for all material and work upon which payments have been made or the restoration of any damaged work or as waiving the right of the Employer to require the fulfillment of all of the terms of the Contract.

5 Equipment and supplies furnished by Employer

Title to any equipment and supplies which may be furnished by the Employer shall rest with the

Employer and any such equipment and supplies shall be returned to the Employer at the conclusion of the Contract or when no longer needed by the Contractor. Such equipment when returned to the Employer, shall be in the same condition as when delivered to the Contractor, subject to normal wear and tear.

50 APPROVAL OF MATERIALS ETC., NOT IMPLIED

The operation of Clause 49 hereof shall not be deemed to imply any approval by the Engineer of the materials or other matters referred to therein nor shall it prevent the rejection of any such materials at any time by the Engineer.

51 MEASUREMENT OF WORKS

The Engineer shall, when he requires any part or parts of the Works to be measured, give notice to the Contractor or the Contractor's authorized agent or representative who shall forthwith attend or send a qualified agent to assist the Engineer in making such measurement and shall furnish all particulars required by either of them. Should the Contractor not attend or neglect or omit to send such agent, then the measurement made by the Engineer or approved by him shall be taken to be the correct measurement of the work. The purpose of measuring is to ascertain the volume of work executed by the Contractor and therefore determine the amount of the monthly payments.

52 LIABILITY OF THE PARTIES

- 1 The Works shall not be considered as completed until a Certificate of Final Completion shall have been signed by the Engineer and delivered to the Employer stating that the Works have been completed and that the Contractor has fulfilled all his obligations under Clause 47 to his satisfaction.
- 2 The Employer shall not be liable to the Contractor for any matter arising out of or in connection with the Contract or the execution of the Works unless the Contractor shall have made a claim in writing in respect thereof before the giving of the Certificate of Final Completion and in accordance with the Contract.

3 Unfulfilled Obligations

Notwithstanding the issue of the Certificate of Final Completion, the Contractor shall remain liable for the fulfillment of any obligation incurred under the provisions of the Contract prior to the issuance of the Certificate of Final Completion and which remains unperformed at the time such Certificate is issued. For the purpose of determining the nature and extent of any such obligation the Contract shall be deemed to remain in force between the parties hereto.

4 Contractor Responsible

Notwithstanding any other provisions in the Contract documents, the Contractor shall be totally responsible for and shall bear any and all risks of loss or damage to or failure of the Works or any part thereof for a period of ten years after issuance of the Certificate of Final Completion, provided always that such risks, damage or failure result from acts, defaults and negligence of the Contractor, his agents, employees or workmen and such contractors.

53 AUTHORITIES

- 1 The Employer shall have the right to enter upon the Site and expel the Contractor therefrom without thereby voiding the Contract or releasing the Contractor from any of his obligations or liabilities under the Contract or affecting the rights and powers conferred on the Employer and the Engineer by the Contract in any of the following cases:
 - (a) If the Contractor is declared bankrupt or claims bankruptcy or court protection against his creditors or if the Contractor is a company or member of a company which was dissolved by legal action;
 - (b) If the Contractor makes arrangements with his creditors or agrees to carry out the Contract under an inspection committee of his creditors;
 - (c) If the Contractor withdraws from the Works or assigns the Contract to others in whole or in part without the Employer's prior written approval;
 - (d) If the Contractor fails to commence the Works or shows insufficient progress to the extent which in the opinion of the Engineer will not enable

him to meet the target completion date of the Works;

- (e) If the Contractor suspends the progress of the Works without due cause for fifteen (15) days after receiving from the Engineer written notice to proceed;
- (f) If the Contractor fails to comply with any of the Contract conditions or fails to fulfill his obligations and does not remedy the cause of his failure within fifteen (15) days after being notified to do so in writing;
- (g) If the Contractor is not executing the work in accordance with standards of workmanship specified in the Contract;
- (h) If the Contractor gives or promises to give a present or loan or reward to any employee of the Employer or of the Engineer.

Then the Employer may himself complete the Works or may employ any other contractor to complete the Works and the Employer or such other contractor may use for such completion so much of Constructional Plant, Temporary Works and Materials, which have been deemed to be reserved exclusively for the construction and completion of the Works under the provision of the Contract as he or they may think proper and the Employer may at any time sell any of the said Constructional Plant, Temporary Works and unused materials and apply the proceeds of sale in or towards the satisfaction of any sums due or which may become due to him from the Contractor under the Contract.

2 Evaluation after Re-entry

The Engineer shall as soon as may be practicable after any such entry and expulsion by the Employer notify the Contractor to attend the necessary evaluation of the Works. In the event that for any reason the Contractor does not attend such evaluation the Engineer shall undertake the said evaluation in the absence of the Contractor and shall issue a certificate stating the sum, if any, due to the Contractor for work done in accordance with the Contract up to the time of entry and expulsion by the Employer which has been reasonably accumulated to the Contractor in respect of the Works he has executed in such case in accordance with the Contract. The Engineer shall indicate the value of the materials whether unused or partially used and the value of

construction equipment and any part of the Temporary Works.

3 Payment After Re-entry

If the Employer shall enter and expel the Contractor under this Clause he shall not be liable to pay the Contractor any money on account of the Contract until the expiration of the Defects Liability Period, and thereafter until the costs of completion and making good any defects of the Works, damages for delay in completion (if any), and all other expenses incurred by the Employer have been ascertained and their amount certified by the Engineer. The Contractor shall then be entitled to receive only such sum or sums (if any) as the Engineer may certify would have been due to him upon due completion by him after deducting the said amount. But if such amount shall exceed the sum which would have been payable to the Contractor on due completion by him, then the Contractor shall upon demand pay to the Employer the amount of such excess. The Employer in such case may recover this amount from any money due to the Contractor from the Employer without the need to resort to legal procedures.

54 URGENT REPAIRS

If by reason of any accident or failure or other event occurring to, in or in connection with the Works or any part thereof either during the execution of the Works or during the Defects Liability Period any remedial or other work or repair shall in the opinion of the Engineer be urgently necessary for security and the Contractor is unable or unwilling at once to do such work or repair, the Employer may by his own or other workmen do such work or repair as the Engineer may consider necessary. If the work or repair so done by the Employer is work which in the opinion of the Engineer the Contractor was liable to do at his own expense under the Contract, all costs and charges properly incurred by the Employer in so doing shall on demand be paid by the Contractor to the Employer or may be deducted by the Employer from any monies due or which may become due to the Contractor provided always that the Engineer shall as soon after the occurrence of any such emergency as may be reasonably practicable notify the Contractor thereof in writing.

55 INCREASE AND DECREASE OF COSTS

Except if otherwise provided by the Contract, no adjustment of the Contract Price shall be made in respect of fluctuations of market, prices of labour, materials, plant or equipment, neither due to fluctuation in interest rates nor devaluation or any other matters affecting the Works.

56 TAXATION

The Contractor shall be responsible for the payment of all charges and taxes in respect of income including value added tax, all in accordance with and subject to the provisions of the income tax laws and regulations in force and all amendments thereto. It is the Contractor's responsibility to make all the necessary inquiries in this respect and he shall be deemed to have satisfied himself regarding the application of all relevant tax laws.

57 BLASTING

The Contractor shall not use any explosives without the written permission of the Engineer who shall require that the Contractor has complied in full with the regulations in force regarding the use of explosives. However, the Contractor, before applying to obtain these explosives, has to provide well arranged storage facilities. The Engineer's approval or refusal to permit the use of explosives shall not constitute ground for claims by the Contractor.

58 MACHINERY

The Contractor shall be responsible for coordinating the manufacture, delivery, erection and commissioning of plant machinery and equipment which are to form a part of the Works. He shall place all necessary orders as soon as possible after the signing of the Contract. These orders and their acceptance shall be produced to the Engineer on request. The Contractor shall also be responsible for ensuring that all sub-contractors adhere to such programs as are agreed and are needed to ensure completion of the Works within the period for completion. Should any sub-contracted works be delayed, the Contractor shall initiate the necessary action to speed up such completion.

This shall not prejudice the Employer's right to exercise his remedies for delay in accordance with the Contract.

59 TEMPORARY WORKS AND REINSTATEMENT

The Contractor shall provide and maintain all temporary roads and tracks necessary for movement of plant and materials and clear same away at completion and make good all works damaged or disturbed. The Contractor shall submit drawings and full particulars of all Temporary Works to the Engineer before commencing same. The Engineer may require modifications to be made if he considers them to be insufficient and the Contractor shall give effect to such modifications but shall not be relieved of his responsibilities. The Contractor shall provide and maintain weather-proof sheds for storage of material pertinent to the Works both for his own use and for the use of the Employer and clear same away at the completion of the Works. The Contractor shall divert as required, at his own cost and subject to the approval of the Engineer, all public utilities encountered during the progress of the Works, except those specially indicated on the drawings as being included in the Contract. Where diversions of services are not required in connection with the Works, the Contractor shall uphold, maintain and keep the same in working order in existing locations. The Contractor shall make good, at his own expense, all damage to telephone, telegraph and electric cable or wires, sewers, water or other pipes and other services, except where the Public Authority or Private Party owning or responsible for the same elects to make good the damage. The costs incurred in so doing shall be paid by the Contractor to the Public Authority or Private Party on demand.

60 PHOTOGRAPHS AND ADVERTISING

The Contractor shall not publish any photographs of the Works or allow the Works to be used in any form of advertising whatsoever without the prior approval in writing from the Employer.

61 PREVENTION OF CORRUPTION

The Employer shall be entitled to cancel the Contract and to recover from the Contractor the amount of any loss resulting from such cancellation, if the Contractor has offered or given any person any gift or consideration of any kind as an inducement or reward for doing or intending to do any action in relation to the obtaining or the execution of the Contract or any other contract with the Employer or for showing or intending to show favour or disfavour to any person in relation to the Contract or any other contract with the Employer, if the like acts shall have been done by any persons employed by him or acting on his behalf whether with or without the knowledge of the Contractor in relation to this or any other Contract with the Employer.

62 DATE FALLING ON HOLIDAY

Where under the terms of the Contract any act is to be done or any period is to expire upon a certain day and that day or that period fall on a day of rest or recognized holiday, the Contract shall have effect as if the act were to be done or the period to expire upon the working day following such day.

63 NOTICES

- 1** Unless otherwise expressly specified, any notice, consent, approval, certificate or determination by any person for which provision is made in the Contract Documents shall be in writing. Any such notice, consent, approval, certificate or determination to be given or made by the Employer, the Contractor or the Engineer shall not be
- 2** unreasonably withheld or delayed.
- 3** Any notice, certificate or instruction to be given to the Contractor by the Engineer or the Employer under the terms of the Contract shall be sent by post, cable, telex or facsimile at the Contractor's principal place of business specified in the Contract or such other address as the Contractor shall nominate in writing for that purpose, or by
- 4** delivering the same at the said address against an authorized signature certifying the receipt.
- 5** Any notice to be given to the Employer under the terms of the Contract shall be sent by post, cable, telex or facsimile at the Employer's address specified in the Contract, or by

delivering the same at the said address against an authorized signature certifying the receipt.

- 6** Any notice to be given to the Engineer under the terms of this Contract shall be sent by post, cable, telex or facsimile at the Engineer's address specified in the Contract, or by delivering the same at the said address against an authorized signature certifying the receipt.

64 LANGUAGE, WEIGHTS AND MEASURES

Except as may be otherwise specified in the Contract, English shall be used by the Contractor in all written communications to the Employer or the Engineer with respect to the services to be rendered and with respect to all documents procured or prepared by the Contractor pertaining to the Works. The metric system of weights and measures shall be used in all instances.

65 RECORDS, ACCOUNTS, INFORMATION AND AUDIT

The Contractor shall maintain accurate and systematic records and accounts in respect of the work performed under this Contract.

The Contractor shall furnish, compile or make available at all times to the UNDP any records or information, oral or written, which the UNDP may reasonably request in respect of the Works or the Contractor's performance thereof.

The Contractor shall allow the UNDP or its authorized agents to inspect and audit such records or information upon reasonable notice.

66 FORCE MAJEURE

Force majeure as used herein means Acts of God, war (whether declared or not), invasion, revolution, insurrection or other acts or events of a similar nature or force.

In the event of and as soon as possible after the occurrence of any cause constituting force majeure, the Contractor shall give notice and full particulars in writing to the UNDP and to the Engineer of such force majeure if the Contractor is thereby rendered unable, wholly or in part, to perform its obligations and meet its

responsibilities under this Contract. Subject to acceptance by the UNDP of the existence of such force majeure, which acceptance shall not be unreasonably withheld, the following provisions shall apply:

- (a) The obligations and responsibilities of the Contractor under this Contract shall be suspended to the extent of his inability to perform them and for as long as such inability continues. During such suspension and in respect of work suspended, the Contractor shall be reimbursed by the UNDP substantiated costs of maintenance of the Contractor's equipment and of per diem of the Contractor's permanent personnel rendered idle by such suspension;
- (b) The Contractor shall within fifteen (15) days of the notice to the UNDP of the occurrence of the force majeure submit a statement to the UNDP of estimated costs referred to in sub-paragraph (a) above during the period of suspension followed by a complete statement of actual expenditures within thirty (30) days after the end of the
- (c) suspension;
- (d) The term of this Contract shall be extended for a period equal to the period of suspension taking however into account any special condition which may cause the additional time for completion of the Works to be different from the period of suspension;
- (e) If the Contractor is rendered permanently unable, wholly or in part, by reason of force majeure, to perform his obligations and meet his responsibilities under the Contract, the UNDP shall have the right to terminate the Contract on the same terms and conditions as provided for in Clause 68 of these General Conditions, except that the period of notice shall be seven (7) days instead of fourteen (14) days, and
- (f) For the purpose of the preceding sub-paragraph, the UNDP may consider the Contractor permanently unable to perform in case of any suspension period of more than ninety (90) days.

67 SUSPENSION BY THE UNDP

The UNDP may by written notice to the Contractor suspend for a specified period, in whole or in part, payments to the Contractor and/or the Contractor's obligation to continue to

perform the Works under this Contract, if in the UNDP' sole discretion:

- (a) any conditions arise which interfere, or threaten to interfere with the successful execution of the Works or the accomplishment of the purpose thereof, or
- (b) the Contractor shall have failed, in whole or in part, to perform any of the terms and conditions of this Contract.

After suspension under sub-paragraph (a) above, the Contractor shall be entitled to reimbursement by the UNDP of such costs as shall have been duly incurred in accordance with this Contract prior to the commencement of the period of such suspension.

The term of this Contract may be extended by the UNDP for a period equal to any period of suspension, taking into account any special conditions which may cause the additional time for completion of the Works to be different from the period of suspension.

68 TERMINATION BY THE UNDP

The UNDP may, notwithstanding any suspension under Clause 67 above, terminate this Contract for cause or convenience in the interest of the UNDP upon not less than fourteen (14) days written notice to the Contractor.

Upon termination of this Contract:

- (a) The Contractor shall take immediate steps to terminate his performance of the Contract in a prompt and orderly manner and to reduce losses and to keep further expenditures to a minimum, and
- (b) The Contractor shall be entitled (unless such termination has been occasioned by the Contractor's breach of this Contract), to be paid for the part of the Works satisfactorily completed and for the materials and equipment properly delivered to the Site as of the date of termination for incorporation to the Works, plus substantiated costs resulting from commitments entered into prior to the date of termination as well as any reasonable substantiated direct costs incurred by the Contractor as a result of the termination, but shall not be entitled to receive any other or further payment or damages.

69 TERMINATION BY THE CONTRACTOR

In the case of any alleged breach by the UNDP of the Contract or in any other situation which the Contractor reasonably considers to entitle him to terminate his performance of the Contract, the Contractor shall promptly give written notice to the UNDP detailing the nature and the circumstances of the breach or other situation. Upon acknowledgement in writing by the UNDP of the existence of such breach and the UNDP' inability to remedy it, or upon failure of the UNDP to respond to such notice within twenty (20) days of receipt thereof, the Contractor shall be entitled to terminate this Contract by giving 30 days written notice thereof. In the event of disagreement between the Parties as to the existence of such breach or other situation referred to above, the matter shall be resolved in accordance with Clause 71 of these General Conditions.

Upon termination of this Contract under this Clause the provisions of sub-paragraph (b) of Clause 68 hereof shall apply.

70 RIGHTS AND REMEDIES OF THE UNDP

Nothing in or relating to this Contract shall be deemed to prejudice or constitute a waiver of any other rights or remedies of the UNDP.

The UNDP shall not be liable for any consequences of, or claim based upon, any act or omission on the part of the Government.

71 SETTLEMENT OF DISPUTES

In the case of any claim, controversy or dispute arising out of, or in connection with this Contract or any breach thereof, the following procedure for resolution of such claim, controversy or dispute shall apply.

1 Notification

The aggrieved party shall immediately notify the other party in writing of the nature of the alleged claim, controversy or dispute, not later than seven (7) days from awareness of the existence thereof.

2 Consultation

On receipt of the notification provided above, the representatives of the Parties shall start consultations with a view to reaching an amicable resolution of the claim, controversy or dispute without causing interruption of the Works.

3 Conciliation

Where the representatives of the Parties are unable to reach such an amicable settlement, either party may request the submission of the matter to conciliation in accordance with the UNCITRAL Rules of Conciliation then obtaining.

4 Arbitration


Any claim, controversy or dispute which is not settled as provided under clauses 71.1 through 3 above shall be referred to arbitration in accordance with the UNCITRAL Arbitration Rules then obtaining. The Parties shall be bound by the arbitration award rendered in accordance with such arbitration as the final adjudication of any such controversy or claim.

72 PRIVILEGES AND IMMUNITIES

Nothing in or relating to this Contract shall be deemed a waiver of any of the privileges and immunities of the United Nations of which the UNDP is an integral part.

ANNEX II

TECHNICAL SPECIFICATIONS AND DRAWINGS

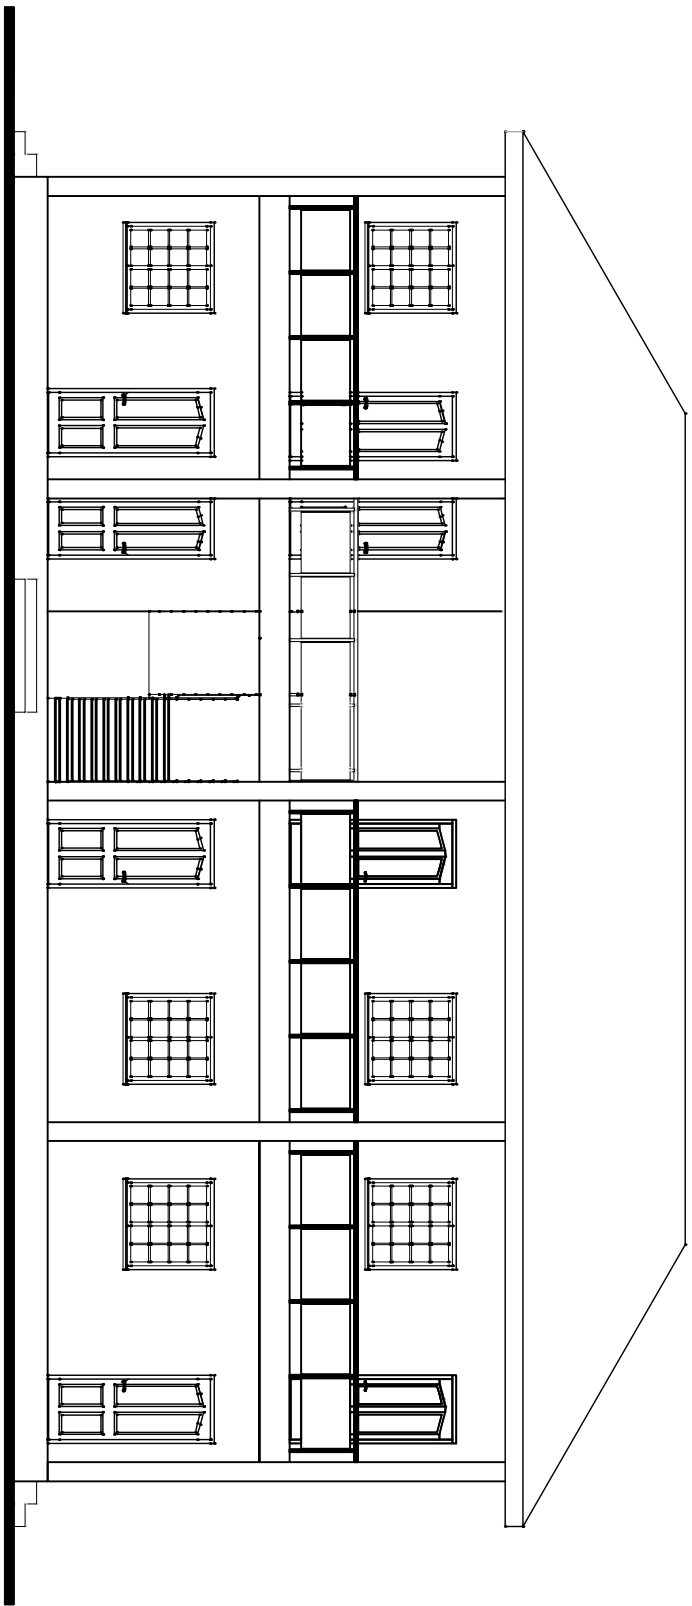

FRONT ELEVATION




UNITED NATIONS DEVELOPMENT PROGRAMME
 JUBA-SOUTH SUDAN

PROJECT TITLE
ROAD PROJECT MANAGEMENT PROJECT
 DRAWING TITLE
 Front Elevation

DESIGNED BY: UNDP
 DRAWN BY: UNDP
 APPROVED FOR IMPLEMENTATION

LOCATION: JUBA-CENTRAL EQUATORIA STATE
 REVISION: 00
 SCALE: 1:100
 DATE: 06/02/12
 DRAWING NO:

NO	DATE	REVISION

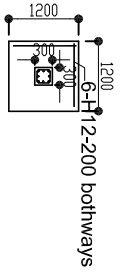


Foundation Mat Details.


M1001 @ 200 C/C
 2-N0.1H1602 Diam. bars (T)
 2-N0.1H1601 Diam. bars (B)


Details of Grade Beam

6-H16 diam. bars

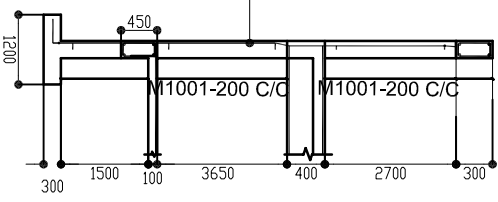


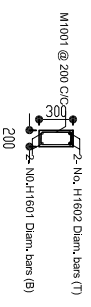
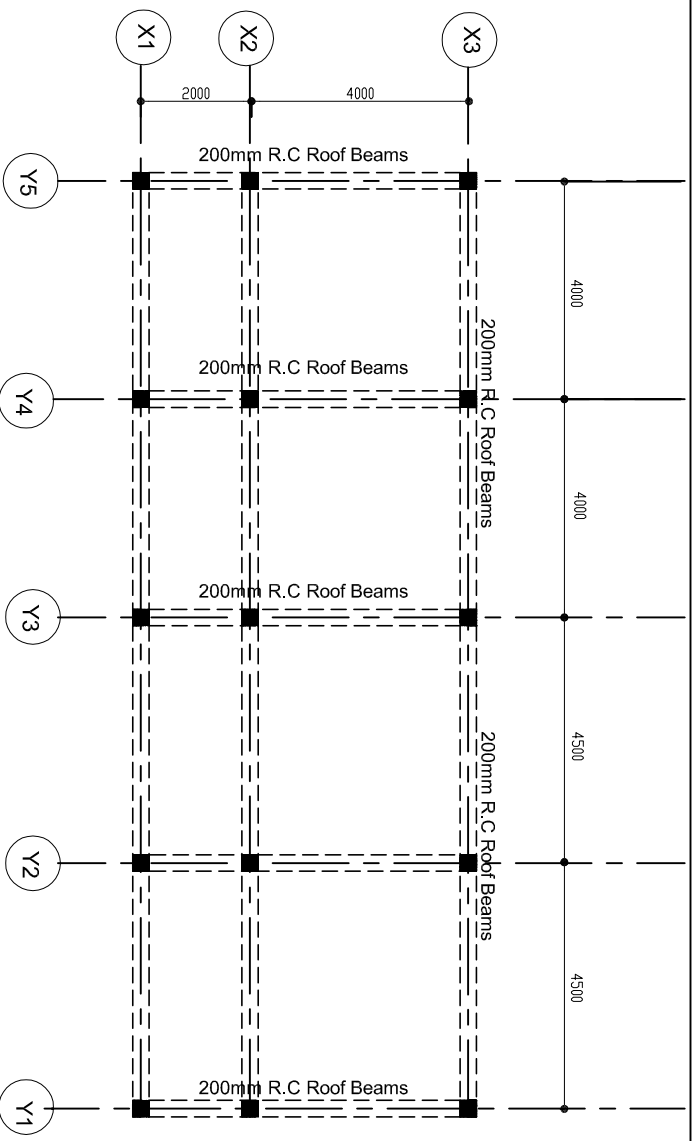
Column Details

	UNITED NATIONS DEVELOPMENT PROGRAMME JUBA-SOUTH SUDAN		PROJECT TITLE: IGAD PROJECT MANAGEMENT OFFICE	DESIGNED BY: UNDP	LOCATION: JUBA-CENTRAL EQUATORIA STATE	NO:	DATE:	REVISION:
	DRAWINGS TITLE: FOUNDATION PLAN DETAILS		APPROVED FOR IMPLEMENTATION	REVISION: 00	DATE: 2012	SCALE: 1:100	DRAWING NO:	

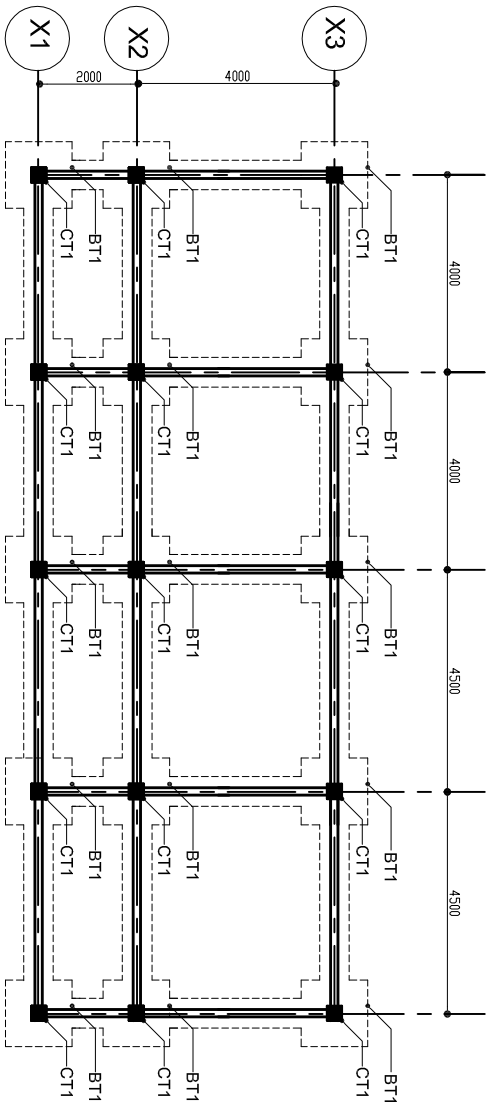


Foundation Layout Plan.

 UNITED NATIONS DEVELOPMENT PROGRAMME JUBA-SOUTH SUDAN	PROJECT TITLE: IGAD PROJECT MANAGEMENT OFFICE	DESIGNED BY: UNDP	LOCATION: JUBA-CENTRAL EQUATORIA STATE	NO.	DATE	REVISION:
	DRAWINGS TITLE: FOUNDATION PLAN	APPROVED FOR IMPLEMENTATION: UNDP	REVISION: 00	DATE: 2012	DRAWING NO.	SCALE: 1:100



Section A-A

Roof Beams Layout

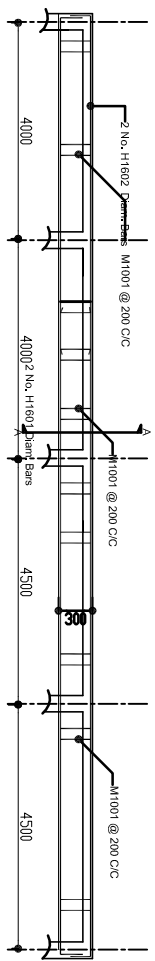



Roof Beam on Gridline X1, X2, & X3.

		UNITED NATIONS DEVELOPMENT PROGRAMME JUBA-SOUTH SUDAN	
PROJECT TITLE: IGAD PROJECT MANAGEMENT OFFICE		DESIGNED BY: UNDP	
DRAWINGS TITLE: ROOF BEAMS		APPROVED FOR IMPLEMENTATION:	
LOCATION: JUBA- CENTRAL EQUATORIA STATE		NO.:	
REVISION: 00		DATE: 2012	
SCALE: 1:100		DRAWING NO.:	
NO.:		DATE:	
REVISION:			

		UNITED NATIONS DEVELOPMENT PROGRAMME JUBA-SOUTH SUDAN	
PROJECT TITLE: IGAD PROJECT MANAGEMENT OFFICE		DESIGNED BY: UNDP	
DRAWINGS TITLE: SLAB REINFORCEMENT DETAILS		APPROVED FOR IMPLEMENTATION: UNDP	
LOCATION: JUBA- CENTRAL EQUATORIA STATE		NO.:	
REVISION: 00		DATE: 2012	
SCALE: 1:100		DRAWING NO.:	
		REVISION:	

First Floor Reinforcement Details

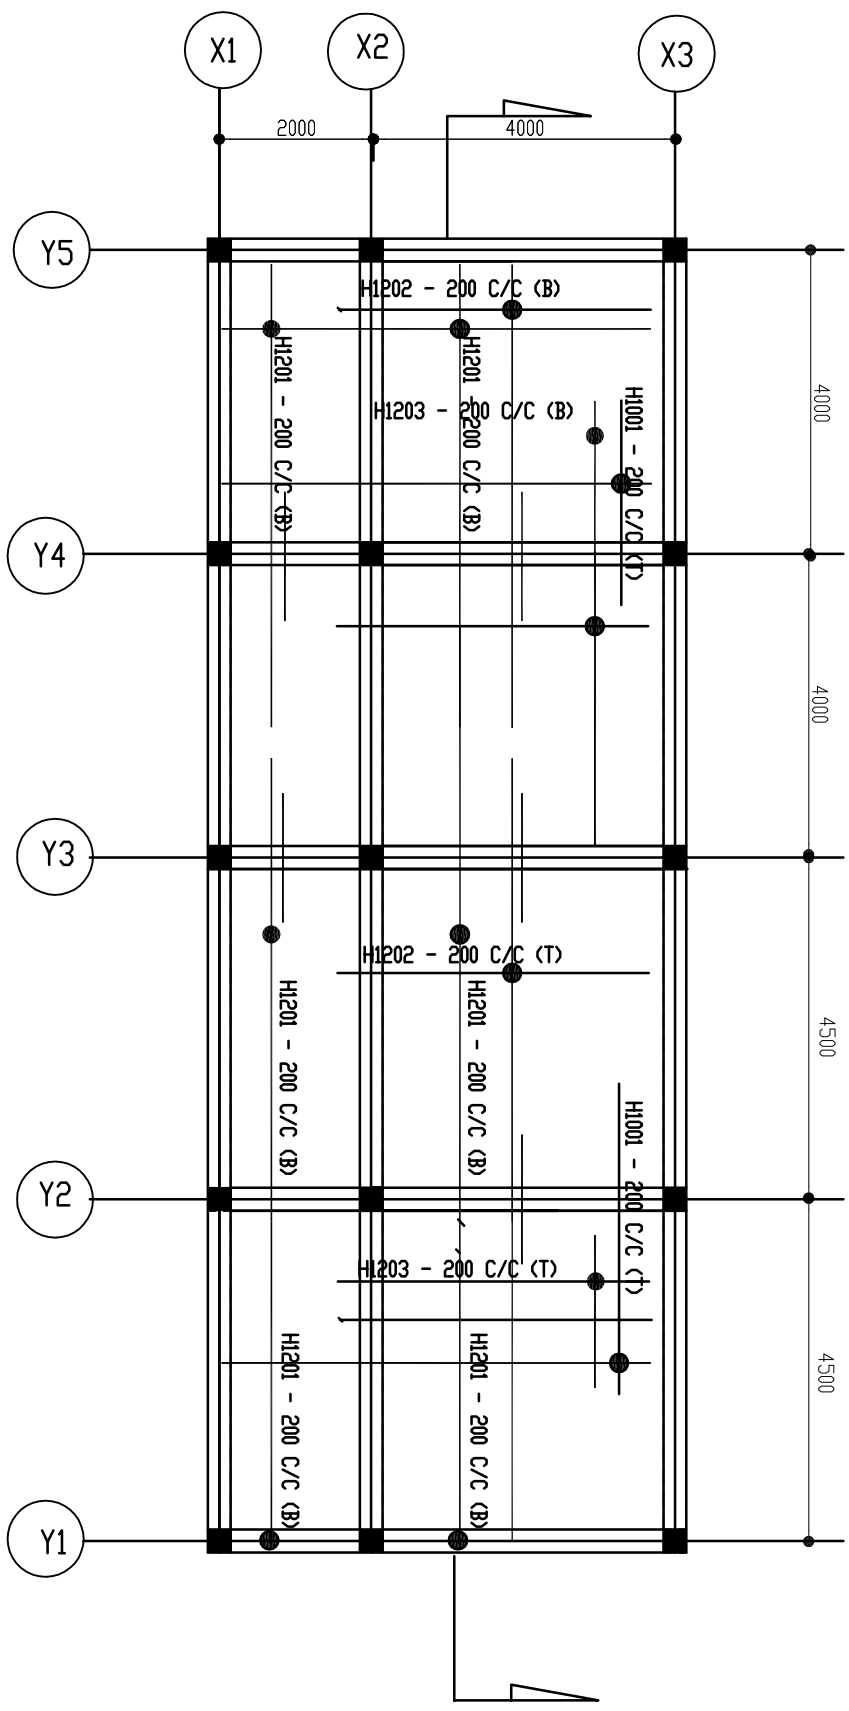

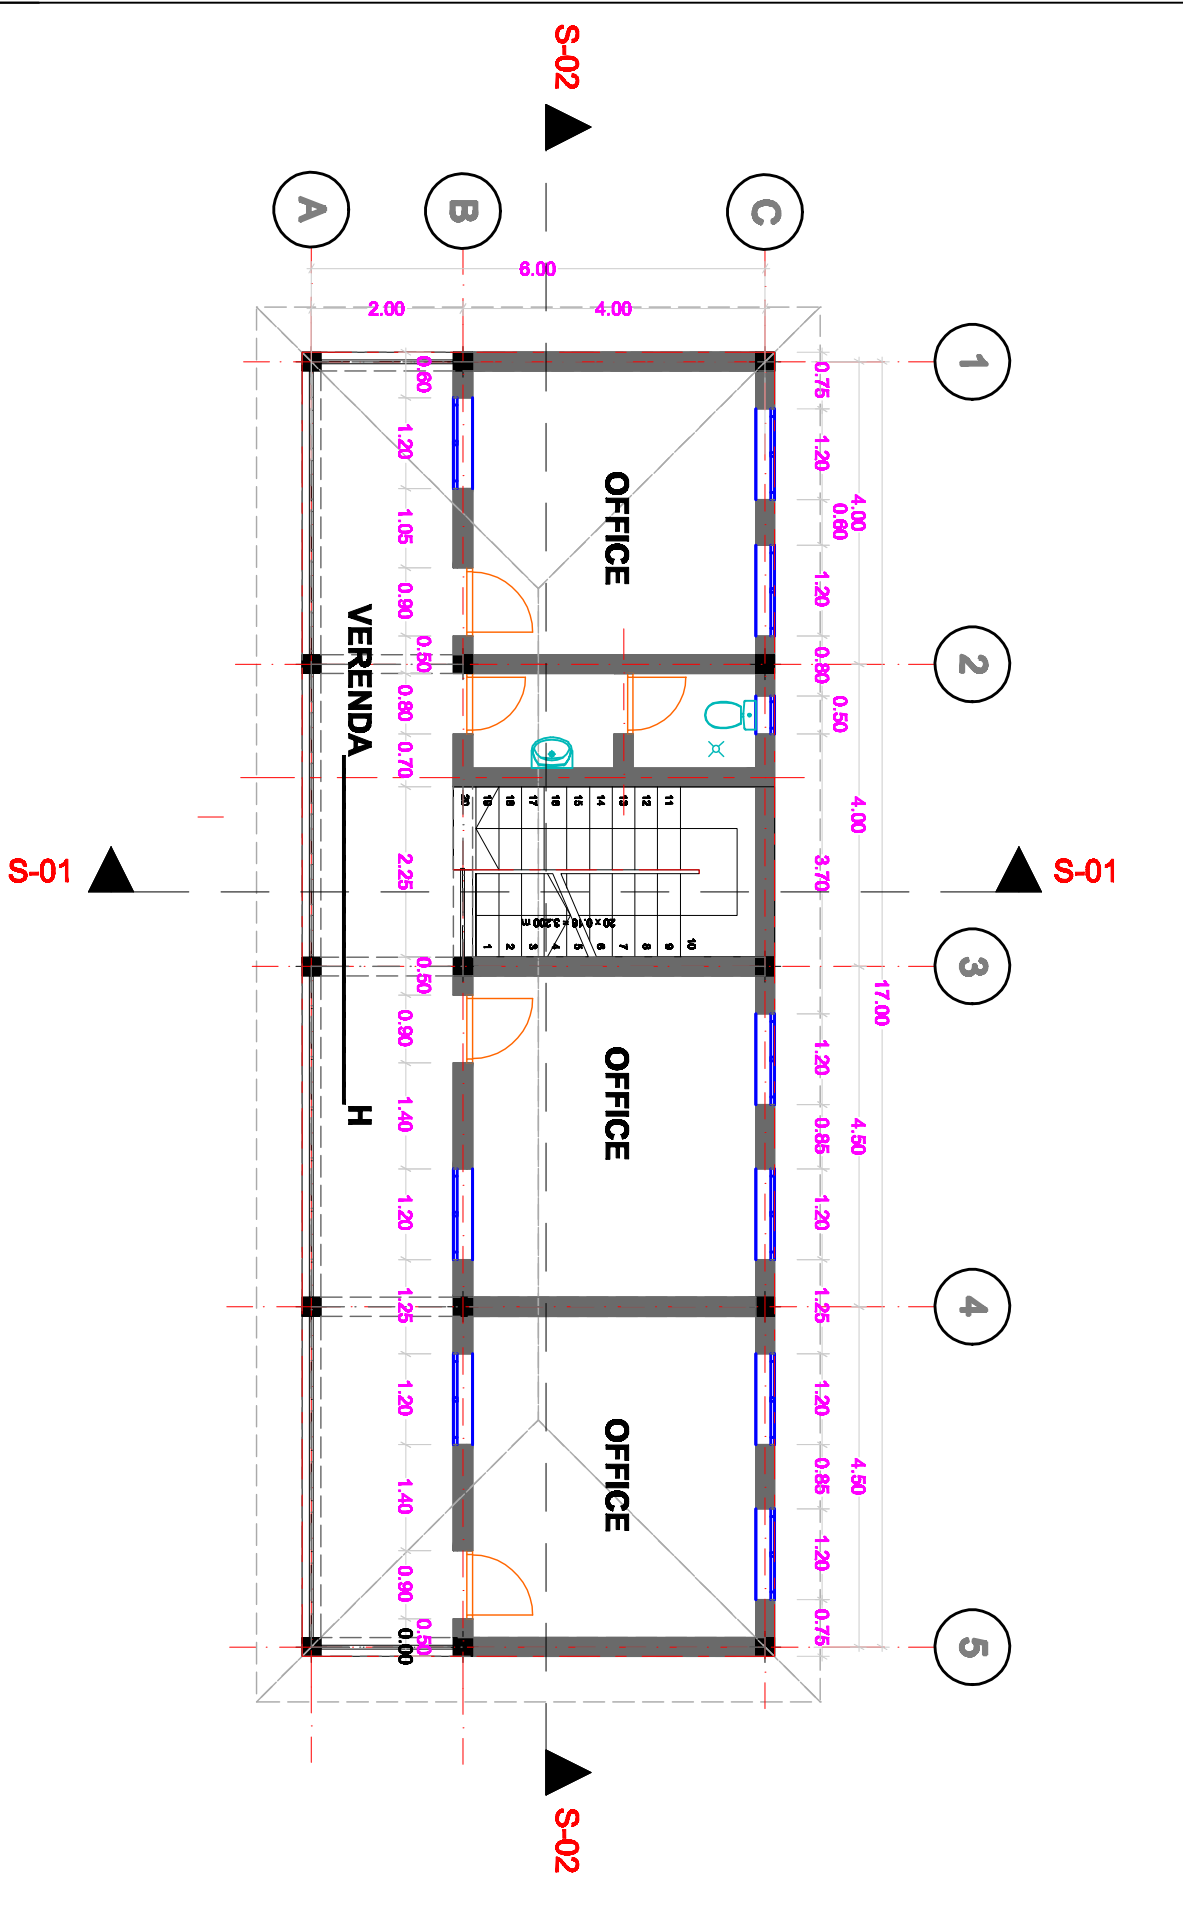

UNITED NATIONS DEVELOPMENT PROGRAMME
 JUBA-SOUTH SUDAN

UN
 DP


PROJECT TITLE
ROAD PROJECT MANAGEMENT PROJECT

DRAWING TITLE
 First Floor Plan

DESIGNED BY: UNDP
 DRAWN BY: UNDP
 APPROVED FOR IMPLEMENTATION

LOCATION: JUBA-CENTRAL EQUATORIAL STATE
 REVISION: 00
 SCALE: 1:100
 DATE: 06/02/12
 DRAWING NO:

NO	DATE	REVISION

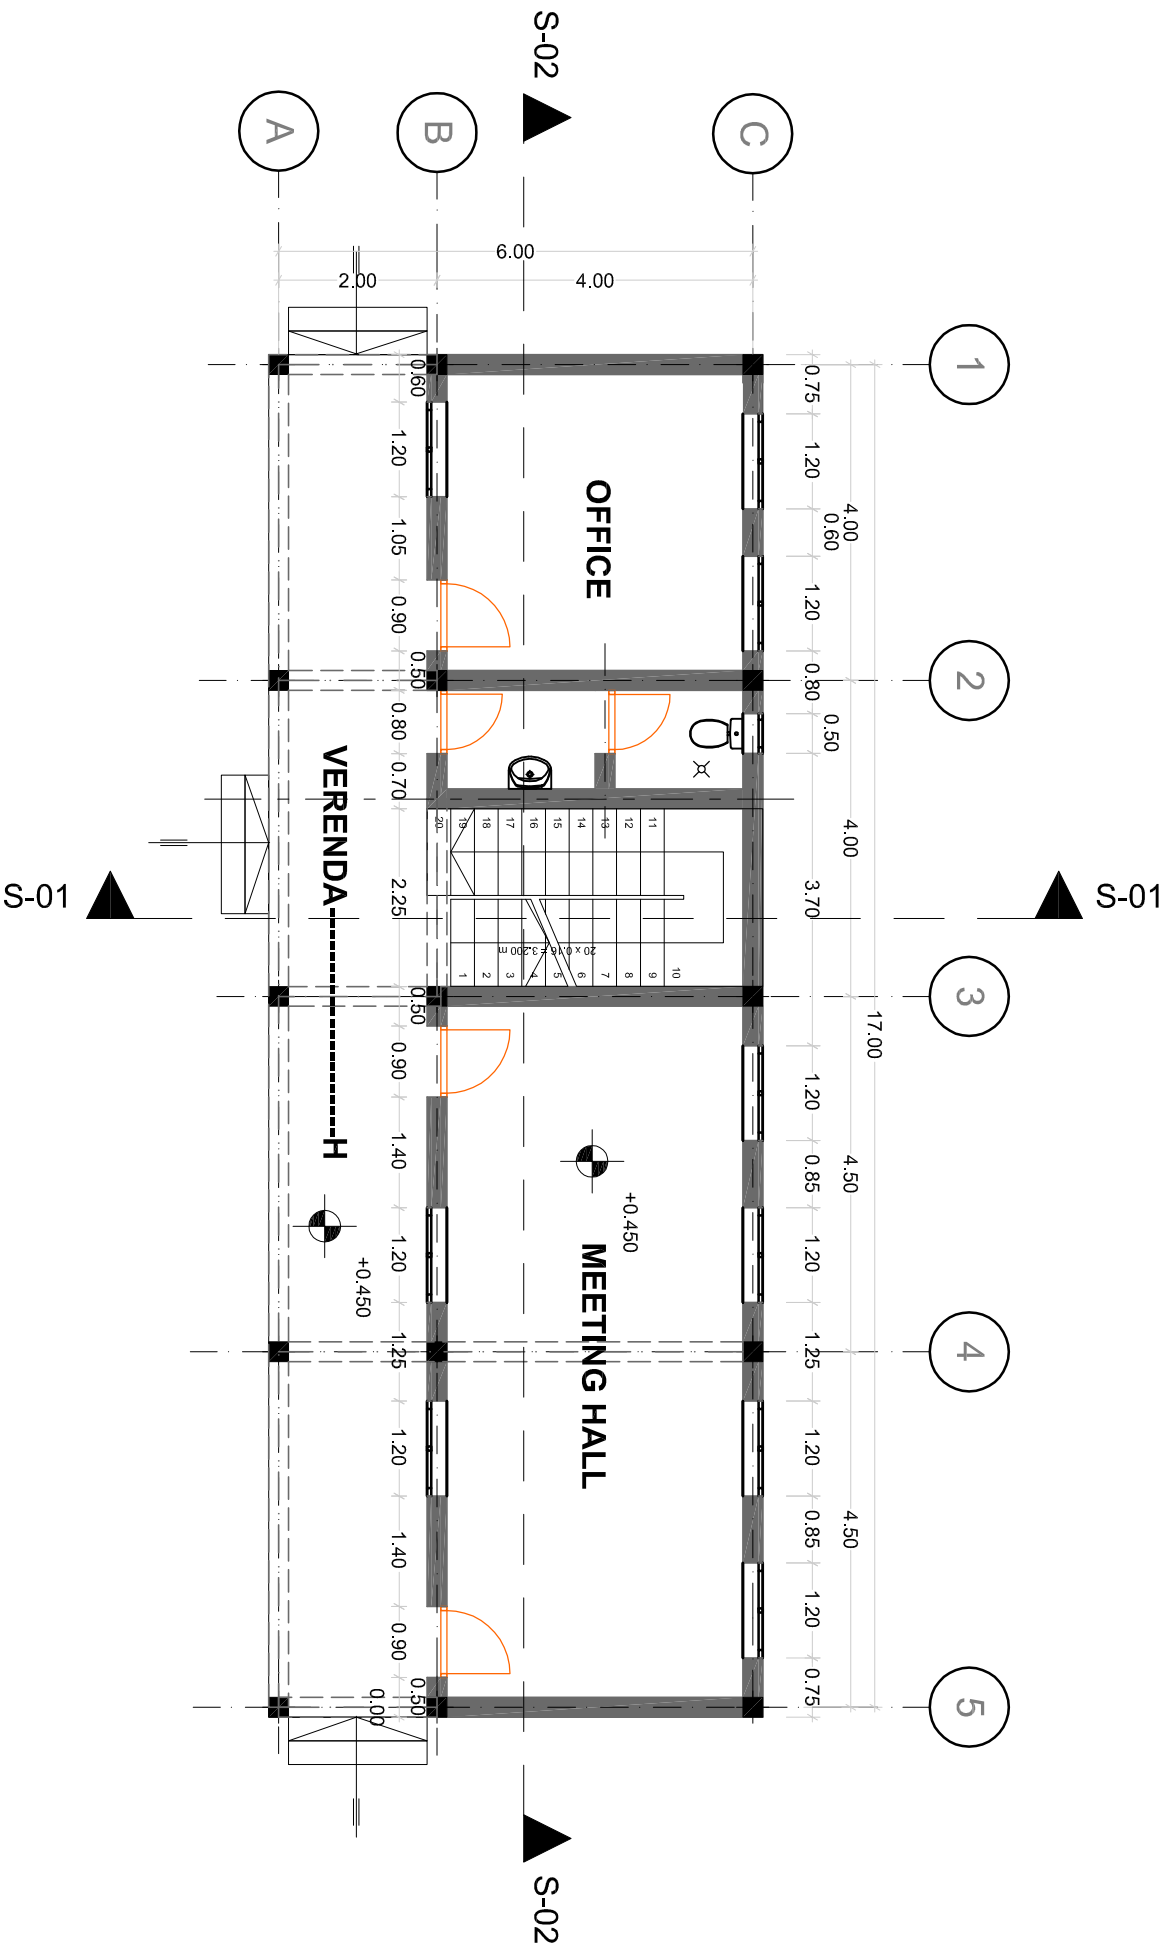

UNITED NATIONS DEVELOPMENT
PROGRAMME
JUBA-SOUTH SUDAN

PROJECT TITLE:
IGAD PROJECT MANAGEMENT OFFICE
DRAWINGS TITLE:
Ground Floor Plan

DESIGNED BY: UNDP
DRAWN BY: UNDP
APPROVED FOR IMPLEMENTATION

LOCATION:
JUBA-CENTRAL EQUATORIA STATE

REVISIONS:
00
SCALE: 1:100

NO. DATE REVISION:

NO.	DATE	REVISION



**UNITED NATIONS DEVELOPMENT PROGRAMME
JUBA-SOUTH SUDAN**

**PROJECT TITLE:
ROAD PROJECT MANAGEMENT PROJECT**

**DRAWINGS TITLE:
Rear Elevation**

DESIGNED BY: UNDP

DRAWN BY: UNDP

APPROVED FOR IMPLEMENTATION

LOCATION:

JUBA-CENTRAL EQUATORIA STATE


REVISION: 00

DATE: 06/02/12


SCALE: 1:100

DRAWING NO:

NO	DATE	REVISION

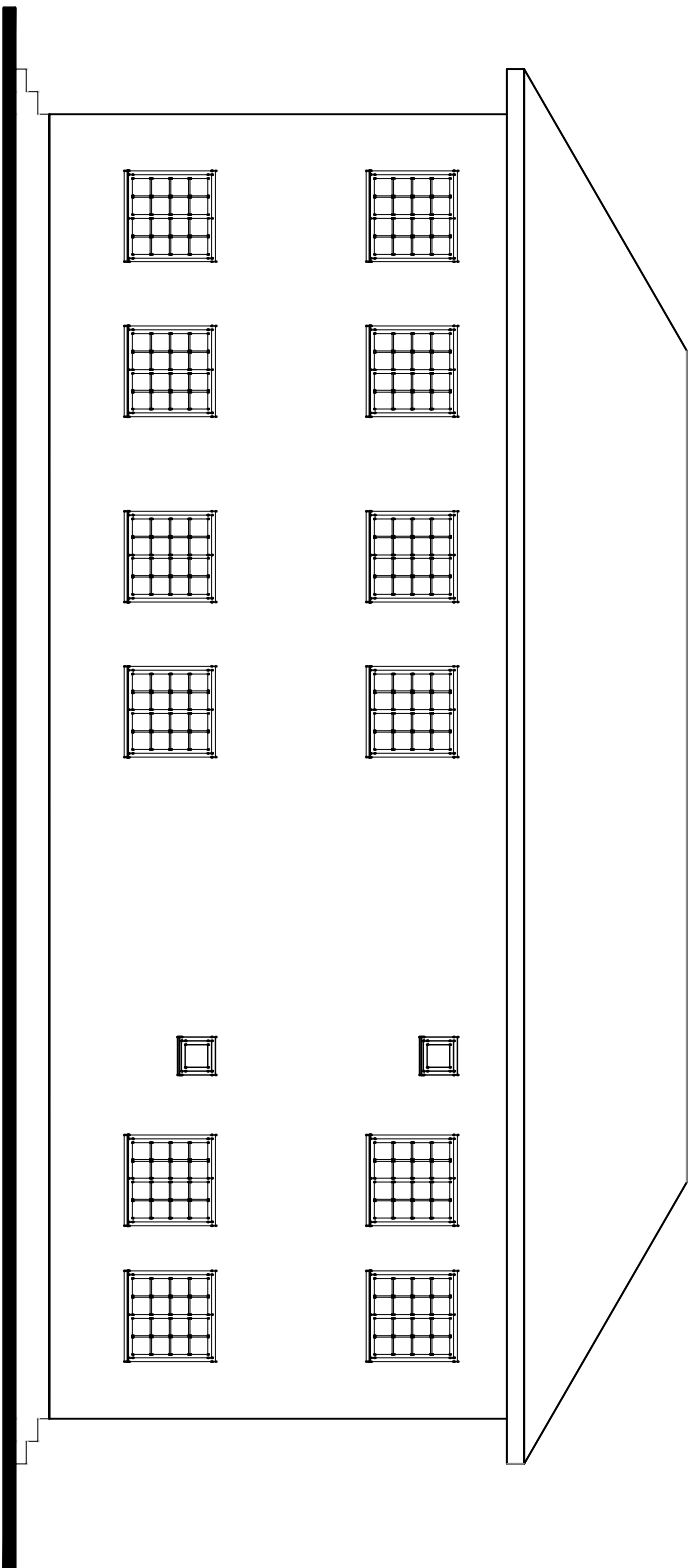


25 degrees roof pitch on
 28 gauge pre-painted roof sheets
 50mmx30mmx2.5mm metallic hollow
 section purlins
 80mmx40mmx2.5mm metallic hollow
 section rafters, tie-beams, struts
 80mmx40mmx2.5mm metallic hollow
 section rafters, tie-beams, struts

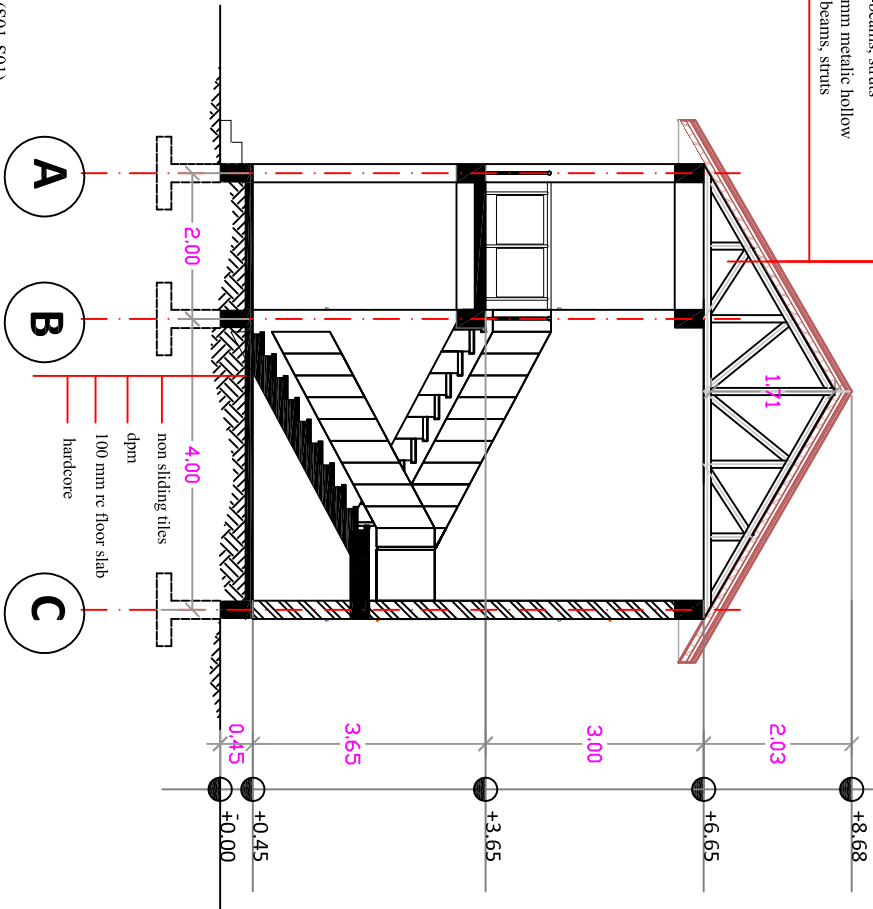


CROSS SECTION (S01-S01)

	UNITED NATIONS DEVELOPMENT PROGRAMME JUBA-SOUTH SUDAN		PROJECT TITLE: IGAD PROJECT MANAGEMENT OFFICE		DESIGNED BY: UNDP DRAWN BY: UNDP		LOCATION: JUBA-CENTRAL EQUATORIA STATE		NO.	DATE	REVISION:
	DRAWINGS TITLE: CROSS SECTION (S01-S01)		APPROVED FOR IMPLEMENTATION		REVISION: 00		DATE: 06/02/12				
			SCALE: 1:100			DRAWING NO.:					

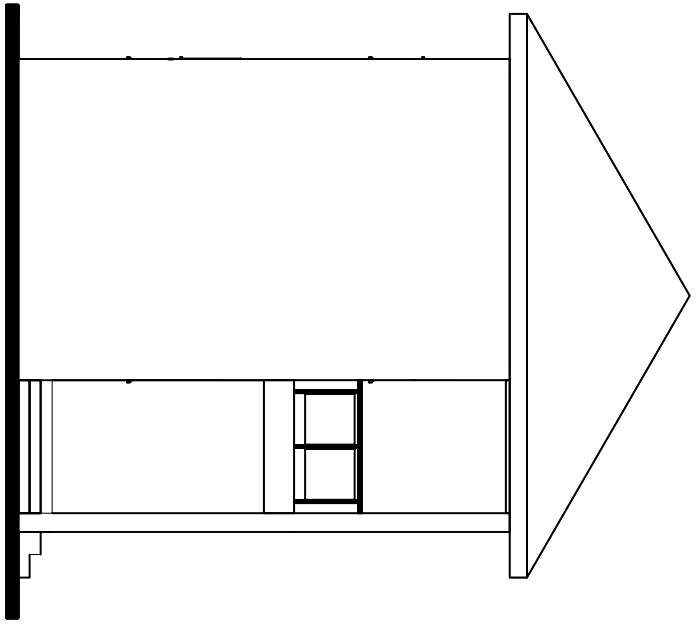

RIGHT SIDE ELEVATION

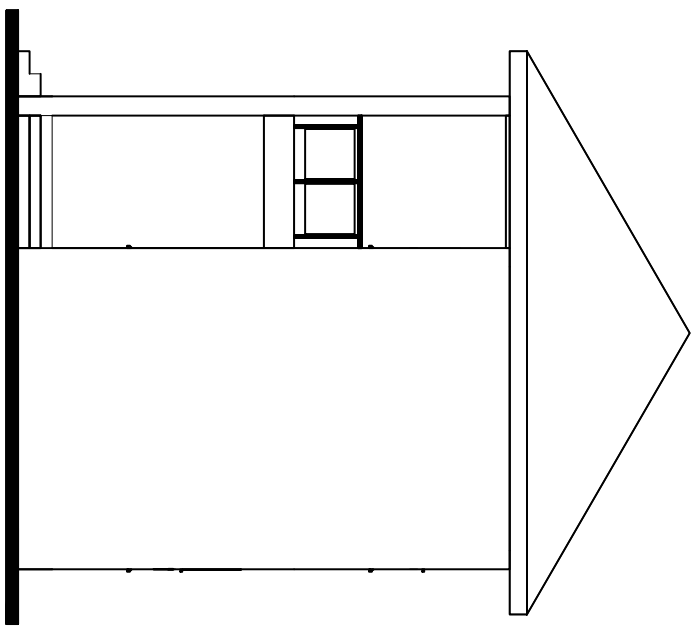

LEFT SIDE ELEVATION



**UNITED NATIONS DEVELOPMENT
PROGRAMME
JUBA-SOUTH SUDAN**

PROJECT TITLE:
ROAD PROJECT MANAGEMENT PROJECT

DRAWING TITLE:
Sides Elevation

DESIGNED BY: UNDP

DRAWN BY: UNDP

APPROVED FOR IMPLEMENTATION

LOCATION:
JUBA-CENTRAL EQUATORIA STATE

REVISION: 00

SCALE: 1:100

DATE: 06/02/12

DRAWING NO.:

NO.	DATE	REVISION

Special Conditions

The following Special Conditions shall complement, supplement, or amend the General Conditions. Whenever there is a conflict, the provisions herein shall prevail over those in the General Conditions.

Warranty/Guarantee	
x Applies	The Contractor shall be responsible for the maintenance of the said works for a period of One Year effective from the day of issuance of the Certificate of Substantial Completion of the Works.
Liquidated damages	
x Applies	If the contractor fails to deliver the specified works within the time period(s) stipulated by the Contract, UNDP shall, without prejudice to its other remedies under the contract, deduct from the payments due to the Contractor, as liquidated damages, a sum equivalent to (0.1) percent of the actual contract price per calendar day. Once the delay reaches to the maximum limit (10%) of the contract value, UNDP may consider termination of the Contract.
Performance Security	
x Applies	The Performance Security referred to in Clause 10 of the General Conditions shall be submitted by the Contractor within 7 days of receipt of the Contract from UNDP for an amount of 10% (ten percent) of the total price of the Contract. The Performance Guarantee shall be valid for a period of Twenty Eight (28) days after the intended completion date.
Maximum allowable time for completion	
x Applies	One Hundred twenty (120) calendar days from the date of notice to proceed which will be issued by the UNDP Engineer after contract signature.
Liability Insurance	
x Applies	The liability insurance referred to in Clause 23 of the General Conditions shall be taken out by the Contractor for an amount of 15% (fifteen percent) of the price of the Contract per occurrence, with number of occurrences unlimited.
Defects Liability	
x Applies	Any damage resulted from defect in execution by the Contractor on the executed works during the defects liability period should be repaired by the contractor and at his own expense and during a week after receiving a notice in writing from the Employer; and if the contractor does not repair these damages during the above specified period, then UNDP does these repairs at the expense of the contractor, which shall be deducted from due sums against the Maintenance Guarantee.

Payments by UNDP	
x Applies	The Payments shall be done after accomplishing specific milestones as shall be defined in the contract.

Annex VI.

STATEMENT OF WORKS (SOW)

The works involve the supply of materials and required works for the construction of Office for Management IGAD indicated in the table below:

No.	County	Proposed Sites	Remarks
1	Juba	Ministry of Labour, Public Service and Human Resources Development	Office for Project Management Unit IGAD

The contractor shall visit the designated site to become familiar with the condition of the work areas, the structures, the vicinity and the free space available for doing the work and storage of materials of construction.

In general the contractor should become familiar with all prevailing conditions and circumstances which may affect the manner in which he will perform his work.

The prices proposed by the contractor in the bill of quantities after his visit to the sites shall be considered to include all that is required to carry out the work under the local conditions and the foreseeable and unforeseeable expenses which will be required to complete the work.

Contractor must exercise full coordination with respective local councils and UNDP representatives at all stages of work.

Notes

- The expected duration for the contract to finish the works is **90 calendar days**.

Technical Drawings can be download at <http://procurement-notices.undp.org>

BID/PROPOSAL SUBMISSION FORM

To: The procuring entity

Dear Sir / Madam,

Having examined the Bidding Documents, the receipt of which is hereby duly acknowledged, we, the undersigned, offer to execute the Project of the ITB_____ in conformity with the said bidding documents for the sum of:_____ [*total bid amount in words, currency and figures*] as may be ascertained in accordance with the Price Schedule attached herewith and made part of this Bid.

We undertake, if our Bid is accepted, to execute in accordance with the delivery schedule specified in the Statement of Works.

We agree to abide by this Bid for a period of 120 days from the date fixed for opening of Bids in the Invitation to Bid, and it shall remain binding upon us and may be accepted at any time before the expiration of that period.

We understand that you are not bound to accept any Bid you may receive.

Dated thisday of[*year*].

.....
Signature

.....
[*in the capacity of*]

Duly authorised to sign the Bid for and on behalf of

Annex VIII.

PRICE SCHEDULE (Bill of Quantities)

Bidders must present Individual Price Schedule for Bid.

**Bill of Quantities - OFFICE UNIT****Project: UNDP OFFICE DEVELOPMENT (IGAD PROJECT)**

No.	Item Description	Unit	Qty	Rate	Amount
	<p>The Bid Shall be submitted in United State Dollars (USD) or the currency of the bidders Country. All bids will be converted to USD using official UN conversion rate at the time of bid opening for the comparison of the bids. The award of the Contract and subsequent payment(s) will be in the currency of the bid.</p> <p>(1) Each item in the Preliminaries and General Requirements, which the Contractor wishes to price, shall be priced individually and the Contractor shall not enter any lump sum covering more than one item or group of items. Items against which no price is entered shall be deemed to have been priced and included elsewhere in the Bill of Quantities:</p> <p>(2) The Contractor shall provide with his Tender submission a detailed breakdown of all priced items of Bill No 1, Preliminaries and General Requirements. This breakdown of the items shall be in a format, which also clearly identifies any "Set - Up", "Time Related" and "Dismantling Elements" of the costs :</p> <p>BILL NO. 1 - CONSTRUCTION OF ONE STOREY OFFICE FLOOR UNIT</p> <p>Element A - Site Clearance, Excavation and Earth Work</p> <p>Unless other wise stated, Rate shall include for</p> <p>a) back filling with selected excavated material & consolidating. Surface treatment; compaction before filling / foundation.</p> <p>b) disposal of surplus soil as directed & keeping all excavations free from water unless other wise measured separately.</p> <p>c) any additional excavation for working space.</p> <p>PRELIMNARIES</p>				
A1	Mobilization, plant and allow for the construction of site store	Item	1		
A2	Hoarding of site using 30 guage zinc iron sheet and teak poles	Item	1		
	d) Trees will require protection				
	Site Clearance, Excavation & Earthworks				
A3	Clear the site of all vegetation and dispose all material and carefully remove existing prefab building as directed on site	Item	1		
A4	Excavate top soil 150 -200m thick and cart away to dispose as directed on site	m ²	102		
A5	Excavate strip foundation trenches starting from the stripped level to a minimum depth of 1.0m depth but not exceeding 1.5m deep.	m ³	51		
	Ditto column base	m ³	18		
	Fillings				
A6	Filling and raming around strip foundations with gravel or other equal and approved good quality imported filling material.	m ³	14		
A7	Filling under floor beds to make up levels with gravel or other equal and approved good quality imported filling material: spread and compact in layers not exceeding 150mm thick: by rolling with rollers to B.S 95-98% compaction and allow for 150mm thick hardcore	m ³	55		
	Disposal				
A8	Cart away any surplus excavated material to deposit as directed by the engineer on site	m ³	27		
	Anti-termite treatment				
A9	Anti - termite treatment to fillings and tops of foundations: as " Aldrex" or equal and approved insecticide treatment: applied in accordance with the manufacturer's printed instructions : include for 10 years warranty period.	m ²	102		

No.	Item Description	Unit	Qty	Rate	Amount
	Element A (Preliminaries, Site Clearance, Excavation & Earthworks) Carried to Summary				

No.	Item Description	Unit	Qty	Rate	Amount
	<p>Element B - Concrete Works</p> <p><i>Unless otherwise specified, the rate shall include for provision of all materials necessary for making the concrete, mixing, handling, hoisting into position, vibrating, curing etc. and making good after removal of formwork etc.</i></p> <p><i>Reinforcements are paid separately unless otherwise specified in the item</i></p> <p><u>In Situ Concrete</u></p> <p>Blinding</p> <p><i>Concrete class 15/20 in 50mm thick blinding under:</i></p>				
B1	Strip footings	m ³	3		
	<i>Concrete class 25/20 in:</i>				
B2	footings ,columns and ring beams for whole structure	m ³	28		
	<i>Staircase Construction</i>				
B2	Ditto staircase	m ³	8		
B3	100mm thick floor beds: laid in bays	m ³	11		
B4	100mm thick suspended floor beds: laid in bays	m ³	11		
	<u>Formwork</u>				
	<i>25mm thick sawn cypress formwork to:</i>				
B6	Edges of floor slab not exceeding 150mm high	m	60		
	Reinforcement: (All provisional)				
	<i>Rate to include for supplying, cleaning, cutting, bending, fabricating, placing and the provision of all necessary temporary fixings and supports etc. including binding wires, bends, hooks, tying wires, chairs, distance blocks, steel separators/spacers (designed laps and m.s. chairs if any included in quantities)</i>				
	<i>Steel reinforcement (to BS 4449 and characteristic strength $f_y = 460N/mm^2$) and Mild steel reinforcement (to BS 4449 and characteristic strength $f_y = 250N/mm^2$)</i>				
B7	Y8 high yield reinforcement bars in rings and stirrups	kg	911		
B8	Y12 high yield reinforcement bars in suspended floor and stairs	kg	4158		
	Y16 high yield reinforcement bars in column bases, columns and beams	kg	2428		
B9	Supplying & laying of mesh fabric reinforcement Ref: BRC A142 to B.S 4483 in gground floor slab (Note :Rate shall include for laps & wastage)	m ²	102		
	Element B (Concrete Works) Carried to Summary				

No.	Item Description	Unit	Qty	Rate	Amount
	<p>Element C - Masonry Work</p> <p><i>Rate shall include for delivering, lifting, handling, weighting all rough and fair cutting, plumbing angles, normal straight cutting, forming rebated reveals and raking out joints for plastering.</i></p> <p>Up to DPC level-Substructure</p> <p><i>Solid concrete block walls: bedded and jointed in cement and sand (1:3) mortar to steps</i></p>				
C1	200mm thick walls in strip foundations	m ²	30		
	<u>Concrete Block Work</u>				
C2	<p>150mm thick walls in standard precast hollow cement blocks in cement sand (1:3) mortar: reinforced with hoop iron wall ties at every alternate course</p> <p>Thermal and Moisture Protection</p> <p><i>Water proofing treatments to be done by a specialized supplier with 10 year Guarantee acceptable to the Engineer and supplier to be approved by the Engineer before the procurement.</i></p> <p><u>Damp proof course</u></p> <p><u>Damp proof membrane</u></p>	m ²	402		
C3	Horizontal damp proof membrane :1000 gauge polythene membrane: laid on compacted fillings (<i>measured separately</i>) in ground floor beds. (The rate shall include for laps & wastage).	m ²	102		
	Element C (Masonry work) Carried to Summary				

No.	Item Description	Unit	Qty	Rate	Amount
	<p>Element D - Structural Metal Work & Roofing</p> <p>Definitions</p> <p><i>“Welding” is deemed to be in accordance with the specification and for the material to which it is to be used. Gusset plates, shoe plates, ends, caps, cleats, brackets, stiffeners, bolts, etc., have been included to the rate of the associated steel work in which they occur.</i></p> <p>Note :</p> <p>a) For the description of materials and workmanship refer "Specification of works", "preambles" and "Drawings".</p> <p>b) Rate shall include for</p> <p>b.1] All shop fabrication work, marking, delivery, unloading, hoisting, erecting and fixing as per detail drawings.</p> <p>b.2] All welds are 6mm thick fillet weld & allowance for rolling margin.</p> <p>b.3] The weight of weld metal in welded constructions.</p> <p>b.4] Members of any length.</p> <p>b.5] Cutting to size and shape and joints in the running length.</p> <p>b.6] Grinding to a smooth finish, unless otherwise required.</p> <p>b.7] Machine drilled bolt, holes, bolts, nuts and washers, cleats, shoe and gusset plates and all other connections.</p> <p>b.8] After fabrication wire brushed to clean the all steel surfaces and spray painted with two coats of quick drying metal primer zinc phosphate & two coats of matt anti corrosive with necessary accessories.</p> <p>Fabricating and erecting framed structures</p>				
D1	<p><u>Fabricating and erecting framed structures</u></p> <p>Roof truss; spanning 7.0m wide x 1.7 high, consisting of 50x50x6mm equal angle iron members welded to gusset plate all as per detail drawing Rate shall include for painting as specified.</p> <p><u>Purlins</u> Supplying & fixing of Zed purlins, 50 x 30 x 2.5mm: welded to roof trusses (<i>measured separately</i>)at 900mm centres: complete with all the required paint works and all necessary supports Allow sum for any other item required for the construction and completion of the roof framework, which are not covered under the above items.</p> <p>Roof coverings & Roof drainage</p> <p>Rate shall include;</p> <p>All, rivets, nails, clips, strips and delivering and fixing in position.</p> <p>Roof drainage shall be measured & grouped separately</p> <p><u>Roof Covering</u></p>	No	5		
		m	155		
		1	Item		
D2	<p>Supplying & fixing of gauge 28 pre-painted IT4 profiled roofing sheets of approved colour: fixed with J-bolts to 100 x 50 x 2mm zed purlins (<i>measured separately</i>) and rubber capping to tops of bolts</p> <p><u>Ridges</u></p>	m ²	230		
D3	<p>Supplying & fixing Gauge 28 prepainted ridge cap; 650mm girth (<i>average</i>) in position complete with all necessary roofing screws or hooks as required.</p>	m	20		
D4	<p>150 x 25mm treated hardwood timber fascia boards fixed to plumb cut edges of rafters</p>	m	50		
<u>Element D (Structural Metal work & Roofing) Carried to Summary</u>					

No.	Item Description	Unit	Qty	Rate	Amount
	<p><u>Element E - Doors & Windows</u></p> <p>The contractor shall submit shop drawings for the approval of the Architect & Engineer, prior to fabrication.</p> <p>The contractor shall refer to all relevant specifications and drawings prior to pricing and it shall be his responsibility to complete the said works to the entire satisfaction of the Engineer at no additional cost.</p> <p><u>Rates shall include;</u></p> <p>Erecting and fixing in position, drilling and making good.</p> <p>Brass nails, brass screws, glue, rawl plugs etc.,.</p> <p>Framing together all work in accordance with the best industry practices.</p> <p>Priming backs & applying two coats of an approved anti corrosive liquid.</p> <p>Final Finish; Two coat of anti corrosive, two coats of primer, two coats of enamel spray paint.</p> <p>Rate to include for providing sundry items related to the door & windows like glass blocks etc.. where necessary as a Architectural feature to the door or window.</p> <p>Rate shall include for 5mm thick clear float glass/ wired glass /tinted glass /translucent glass as appropriate to suit the respective doors and windows as shown in the drawings.</p> <p>Rates shall include for fixing steel frame, door sash / window casement brass fixing screws, lock sets with 3 keys manufactured in Europe to be used on all doors.</p> <p><u>Sizes</u></p> <p>The sizes given in the drawings and description of Bill of Quantities are finished sizes and subject to same permitted in the specifications.</p> <p>The contractor shall check the measurement of openings physically at the site before fabricating the doors & windows.</p> <p><u>Ironmongery</u></p> <p>All the locks shall be union / Yale or approved equivalent supplied by authorized dealer appointed by the manufacturer & approved by the Architect.</p> <p>All ironmongery shall be heavy quality brass of approved European manufacture subject to approval of the Architect, ironmongery samples should be submitted for approval.</p> <p><u>Painting / Final Finish</u></p> <p>Unless otherwise stated all surface of steel doors and windows and casements and shall be finished with two coats of primer, two coats of enamel spray paint.</p> <p><u>Doors</u></p> <p>Aluminium framed glass doors to fit structural opening size 900mm x 2100mm high: comprising of aluminium frames,openable solid sash: including all iron mongery and hardware: fixed to concrete or blockwork:complete with all required painting and decoration: as per Drawing .</p> <p>Wooden doors to fit structural opening size 800mm x 2100mm high: comprising of timber frames,openable solid sash: including all iron mongery and hardware: fixed to concrete or blockwork:complete with all required painting and decoration: as per Drawing .</p> <p><u>Windows</u></p> <p>Aluminium framed glass windows to fit structural opening size 1200mm x 1200mm high: comprising of aluminium frames,sliding sash infilled with 5mm thick clear sheet glazing: including all iron mongery and hardware: fixed to concrete or blockwork as per Drawing .</p>				
			Note		
			Note		
E1		Nos.	6		
E2		Nos.	4		
E4		Nos.	18		

No.	Item Description	Unit	Qty	Rate	Amount
E5	Aluminium framed glass windows to fit structural opening size 500mm x 600mm high: comprising of aluminium frames,sliding sash infilled with 5mm thick clear sheet glazing: including all iron mongery and hardware: fixed to concrete or blockwork as per Drawing.	Nos.	2		
E	<u>Element E - Doors and Windows carried to summary</u>				

No.	Item Description	Unit	Qty	Rate	Amount
	<p>Element F - Finishes</p> <p><i>The contractor is advised to refer to the specification prior to pricing of this section of work</i></p> <p><i>The rate shall include for all temporary rules, screeds, grounds etc. for raking out joints of new brick work or hacking new concrete for key, internal & curved angles, joints between different surfaces arises quirks, inter sections between curved or irregular surfaces, etc. and all making good around pipes, sanitary fittings & the like.</i></p> <p><i>All samples shall be provided for approval by the Engineer prior to purchase of materials.</i></p> <p>Wall Finishes</p> <p>F1 12mm thick cement and sand (1:5) render on concrete or blockwork: wood floated hard and smooth: to external and internal walls surfaces</p> <p>Floor finishes</p> <p>F3 Floor tiles (granite) in 40mm thick cement and sand 1:3 screed bedding on the floors.</p> <p>F4 Supply and fix suspended ceiling</p> <p><u>PAINTING</u></p> <p>Rate shall include for preparation of surface cleaning down, smoothing, knotting, stepping etc. protection of floors and fitting, removing & replacing door and window, furniture, and cleaning windows etc. upon completion.</p> <p>Paint shall be from approved colour with approved manufacturer.</p> <p>F5 Prepare and apply one coat of primer and two coats of weather shield paint of approved colour and quality to external faces of walls</p> <p>F6 Prepare and apply one coat of primer and two coats of emulsion paint of approved colour and quality to internal faces of walls</p> <p><u>Element F - Finishes Carried to Summary</u></p>				
	<p>Element G - Cold Water and Electrical Fittings</p> <p><u>WATER SUPPLY, SEWAGE & DRAINAGE WORKS All Provisional</u></p> <p>G1 Allow provisional sum to cover all electrical and water supply cost including sewage and drainage works</p> <p>G2 Supplying & fixing of WC with 'S' or 'P' trap outlet approved colour, complete with and fittings, drop pipe, flexible connections and necessary water connection etc.</p> <p>G3 Supplying & fix Handwash Basin of approved colour, complete with and fittings, drop pipe, flexible connections and necessary water connection etc.</p>	Item No No	1 2 2		
	<p><u>Provisional Sums</u></p> <p>H1 Preparation of "Shop" drawings for the requirement of the construction</p> <p>H2 Preparation of "As built" Drawings for the requirements of relevant authority or as directed by the Engineer.</p> <p>H3 Allow provisional sum to cover possible additional costs due to any deviation from the tender issue drawings to construction issue drawings.</p>	3 3 1	PS PS PS		

No.	Item Description	Unit	Qty	Rate	Amount
	<u>SUMMARY</u>				
	<u>BILL No. 1</u>				
	Element A - (Preliminary,Excavations and Earthworks)				-
	Element B - (Concrete Works)				-
	Element C - (Masonry Works)				-
	Element D - (Structural Steel/Wood Works & Roofing)				-
	Element E - (Doors and Windows)				-
	Element F - (Finishes)				-
	Element G - (Cold Water and Electricals)				-
	Element H-(Provisional Sums)				-
	Sub total			USD/SSP	-

SAMPLE FORMS

Performance Bank Guarantee

We [Bank name] have been informed that the United Nations Development Programme (hereinafter called “the UNDP”) which has its Headquarter in New York concluded on date _____ a contract [*contract title and No.*] with [*Name of the company*] hereinafter refereed to as “the Contractor” whom has its headquarter in _____ at a total price of _____ US dollars (\$ _____), to execute [*Insert title of contract and brief description of works*].

Whereas it has been stipulated in the Contract that the Contractor shall furnish the UNDP with a Bank Guarantee by a recognized Bank for the sum specified thereafter as security for compliance with his obligations in accordance with the Contract,

Whereas we have agreed to give the UNDP such a Bank Guarantee

And according to this contract, UNDP is required to make an advance payment to the Contractor of _____ US\$, being ___ % of the total price.

Now therefore, this being stated, we, [*BANK NAME*] [*BANK BRANCH*], irrespective of the validity and the legal effect of the above mentioned contract and waiving all rights of objection and defense arising therefrom, hereby irrevocably affirm we are the Guarantor and responsible to you, and on behalf of the Contractor undertake to pay you, upon your first written demand and without cavil or argument any sum or sums within the limits of [*INSERT AMOUNT OF GUARANTEE IN FIGURES AND IN WORDS*] as aforesaid without your needing to prove or to show grounds or reasons for your demand for the sum specified therein.

We hereby waive the necessity of your demanding the said debt from the Contractor before presenting us with the demand.

We further agree that no change or addition to or other modification of the terms of the Contract or of the Works to be performed therunder or of any of the Contract Documents which may be made between you and the Contractor shall in any way release us from any liability under this guarantee, and we hereby waive notice of any such change, addition or modification.

This guarantee shall be valid until the date of issue of the Taking-Over Certificate

This guarantee is revocable only with the written consent of the UNDP.

Parties hereby agree on the terms of this bank’s guarantee letter.

SIGNATURE AND SEAL: _____
Name of Bank/ Financial

Institution: _____
Adresse: _____
Sate: _____

Bank Guarantee for advance payment

We [Bank name] have been informed that the United Nations Development Programme (hereinafter called “the UNDP”) which has its Headquarter in New York concluded on date _____ a contract [*contract title and No.*] with [*Name of the company*] hereinafter referred to as “the Contractor” whom has its headquarter in _____ at a total price of _____ US dollars (\$ _____), to execute [*Insert title of contract and brief description of works*].

Whereas it has been stipulated in the Contract that the Contractor shall furnish the UNDP with a Bank guarantee by a recognized Bank for the sum specified thereafter as security for compliance with his obligations in accordance with the Contract,

Whereas we have agreed to give the UNDP such a Bank Guarantee

And according to this contract, UNDP is required to make an advance payment to the Contractor of _____ US\$, being ____ % of the total price.

Now therefore, this being stated, we, [*BANK NAME*] [*BANK BRANCH*], irrespective of the validity and the legal effect of the above mentioned contract and waiving all rights of objection and defense arising therefrom, hereby irrevocably affirm we are the Guarantor and responsible to you, and on behalf of the Contractor undertake to pay you, upon your first written demand and without cavil or argument any sum or sums within the limits of [*INSERT AMOUNT OF GUARANTEE IN FIGURES AND IN WORDS*] as aforesaid without your needing to prove or to show grounds or reasons for your demand for the sum specified therein.

We further agree that no change or addition to or other modification of the terms of the Contract or of the Works to be performed thereunder or of any of the Contract Documents which may be made between you and the Contractor shall in any way release us from any liability under this guarantee, and we hereby waive notice of any such change, addition or modification.

This guarantee shall remain in full effect from the date of the advance payment under the Contract until UNDP recovers full payment of the same amount from the Contractor.

This guarantee is revocable only with the written consent of the UNDP.

Parties hereby agree on the terms of this bank’s guarantee letter.

SIGNATURE AND SEAL: _____
Name of Bank/ Financial

Institution: _____
Adresse: _____
Date: _____